


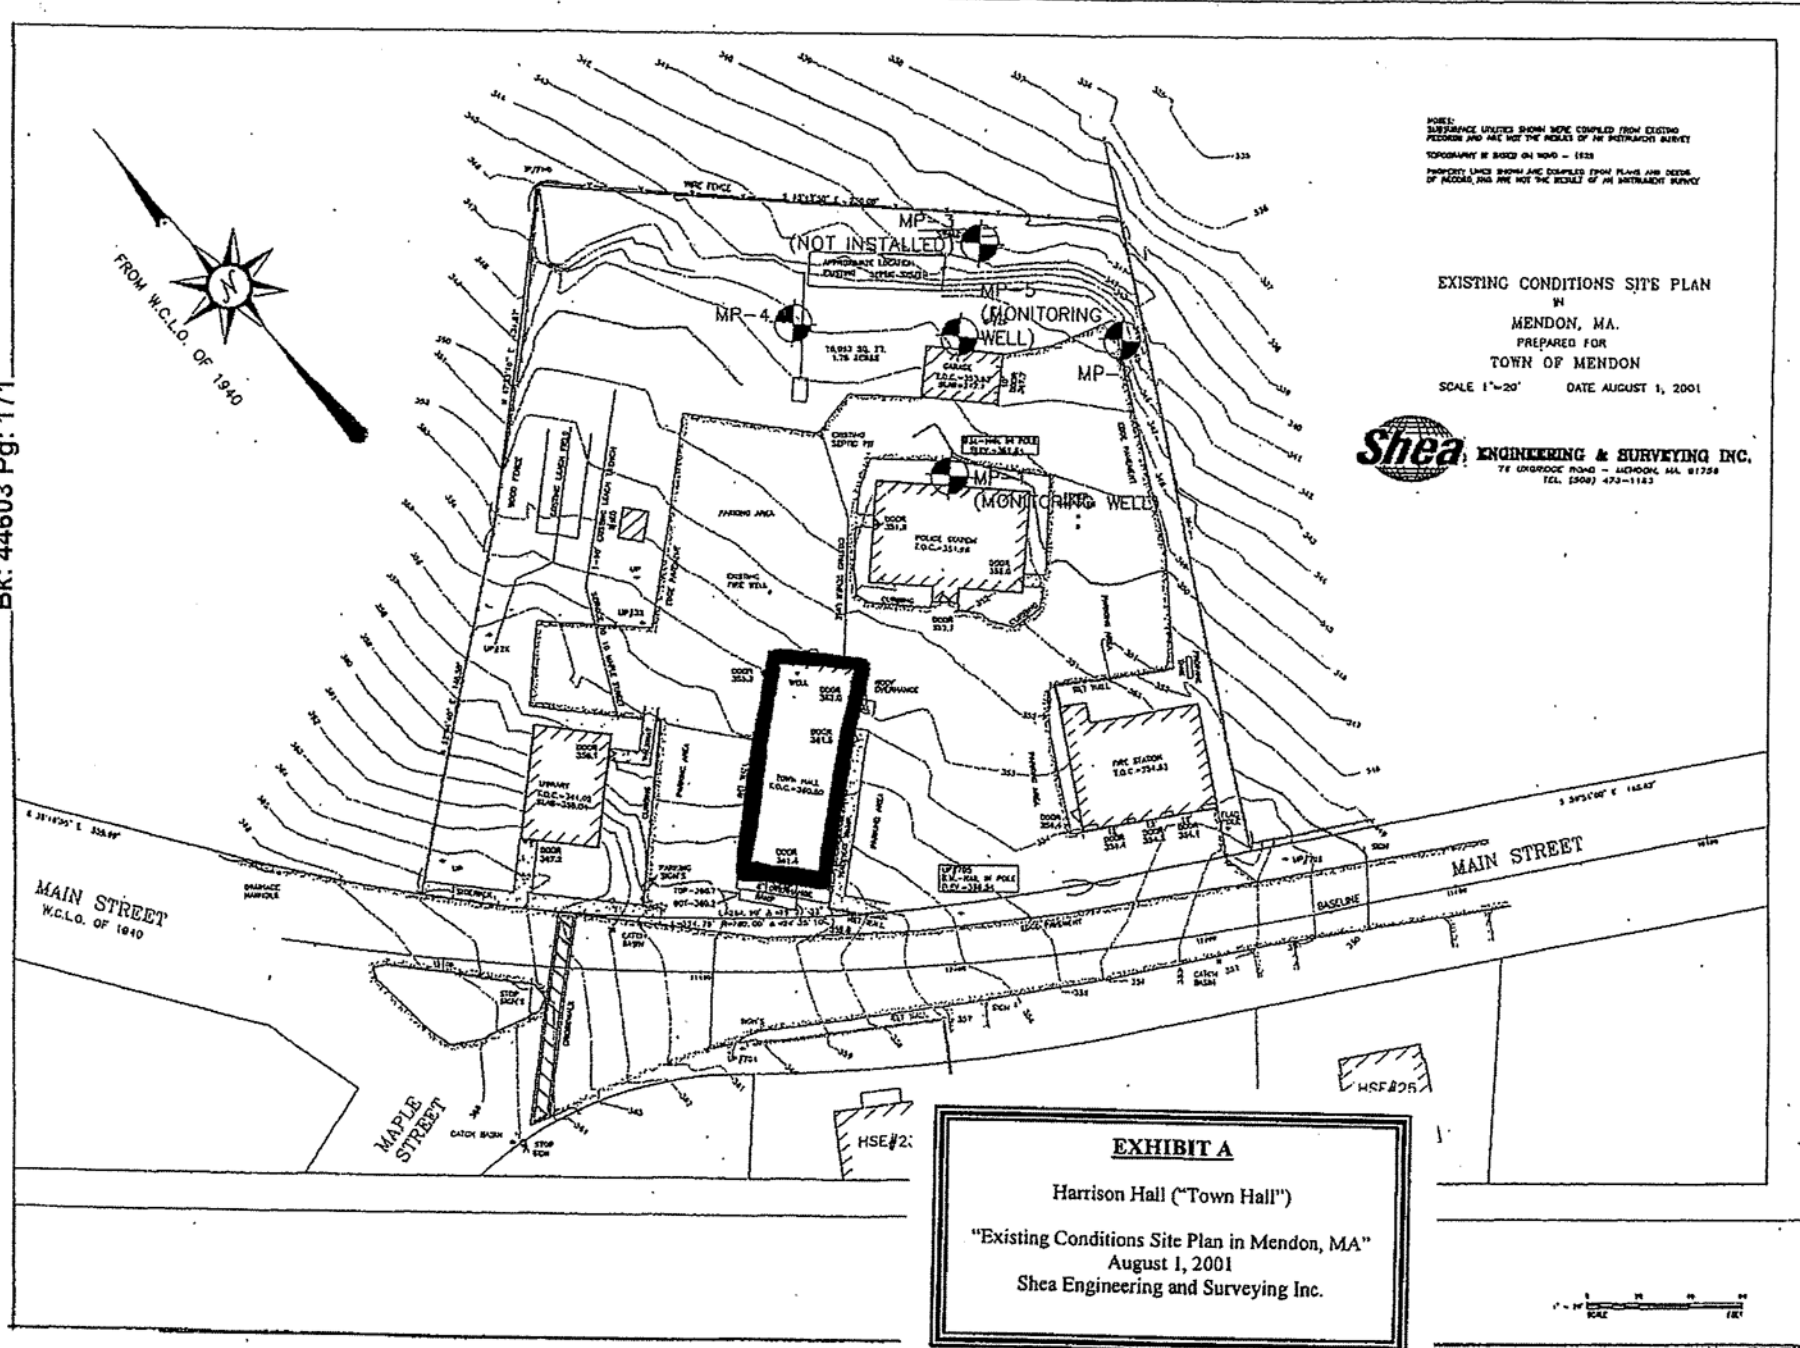

Maguire Group Inc.
Architects/Engineers/Planners
235 Jackson Street
Falmouth, Massachusetts 01935



MENDON POLICE STUDY
MENDON, MASSACHUSETTS

SITE PLAN

PROJECT NO.	15670
DESIGNED BY	WBI
DRAWN BY	WBI
CHECKED BY	WBI
DATE	3/1/03
SCALE	1"=20'
SHEET NO.	