
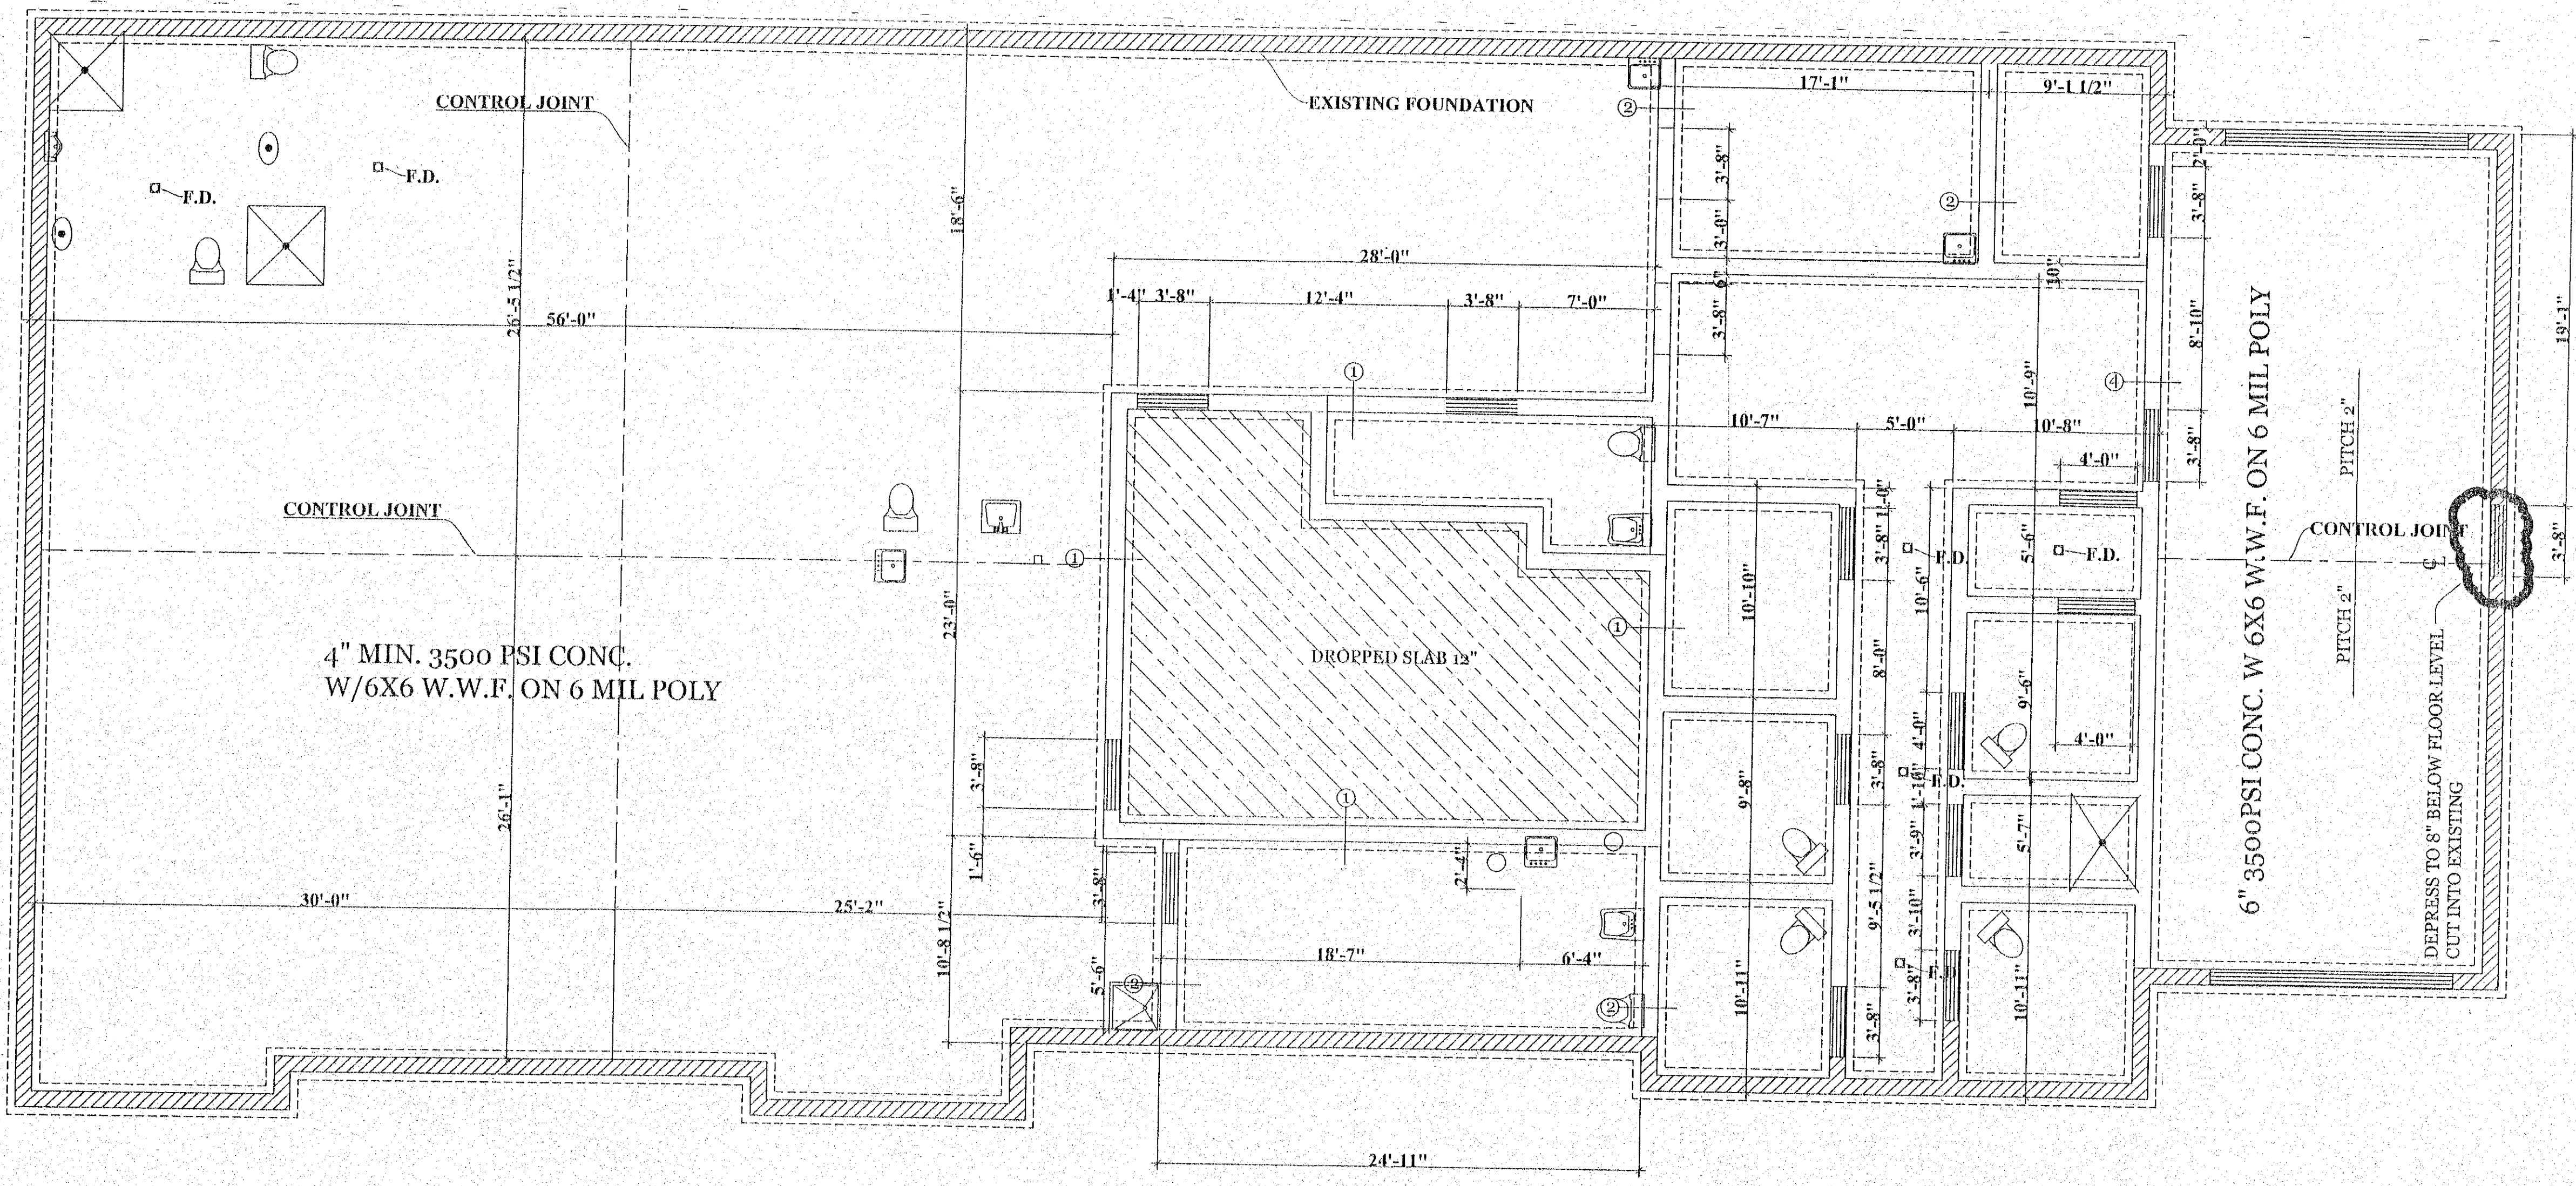


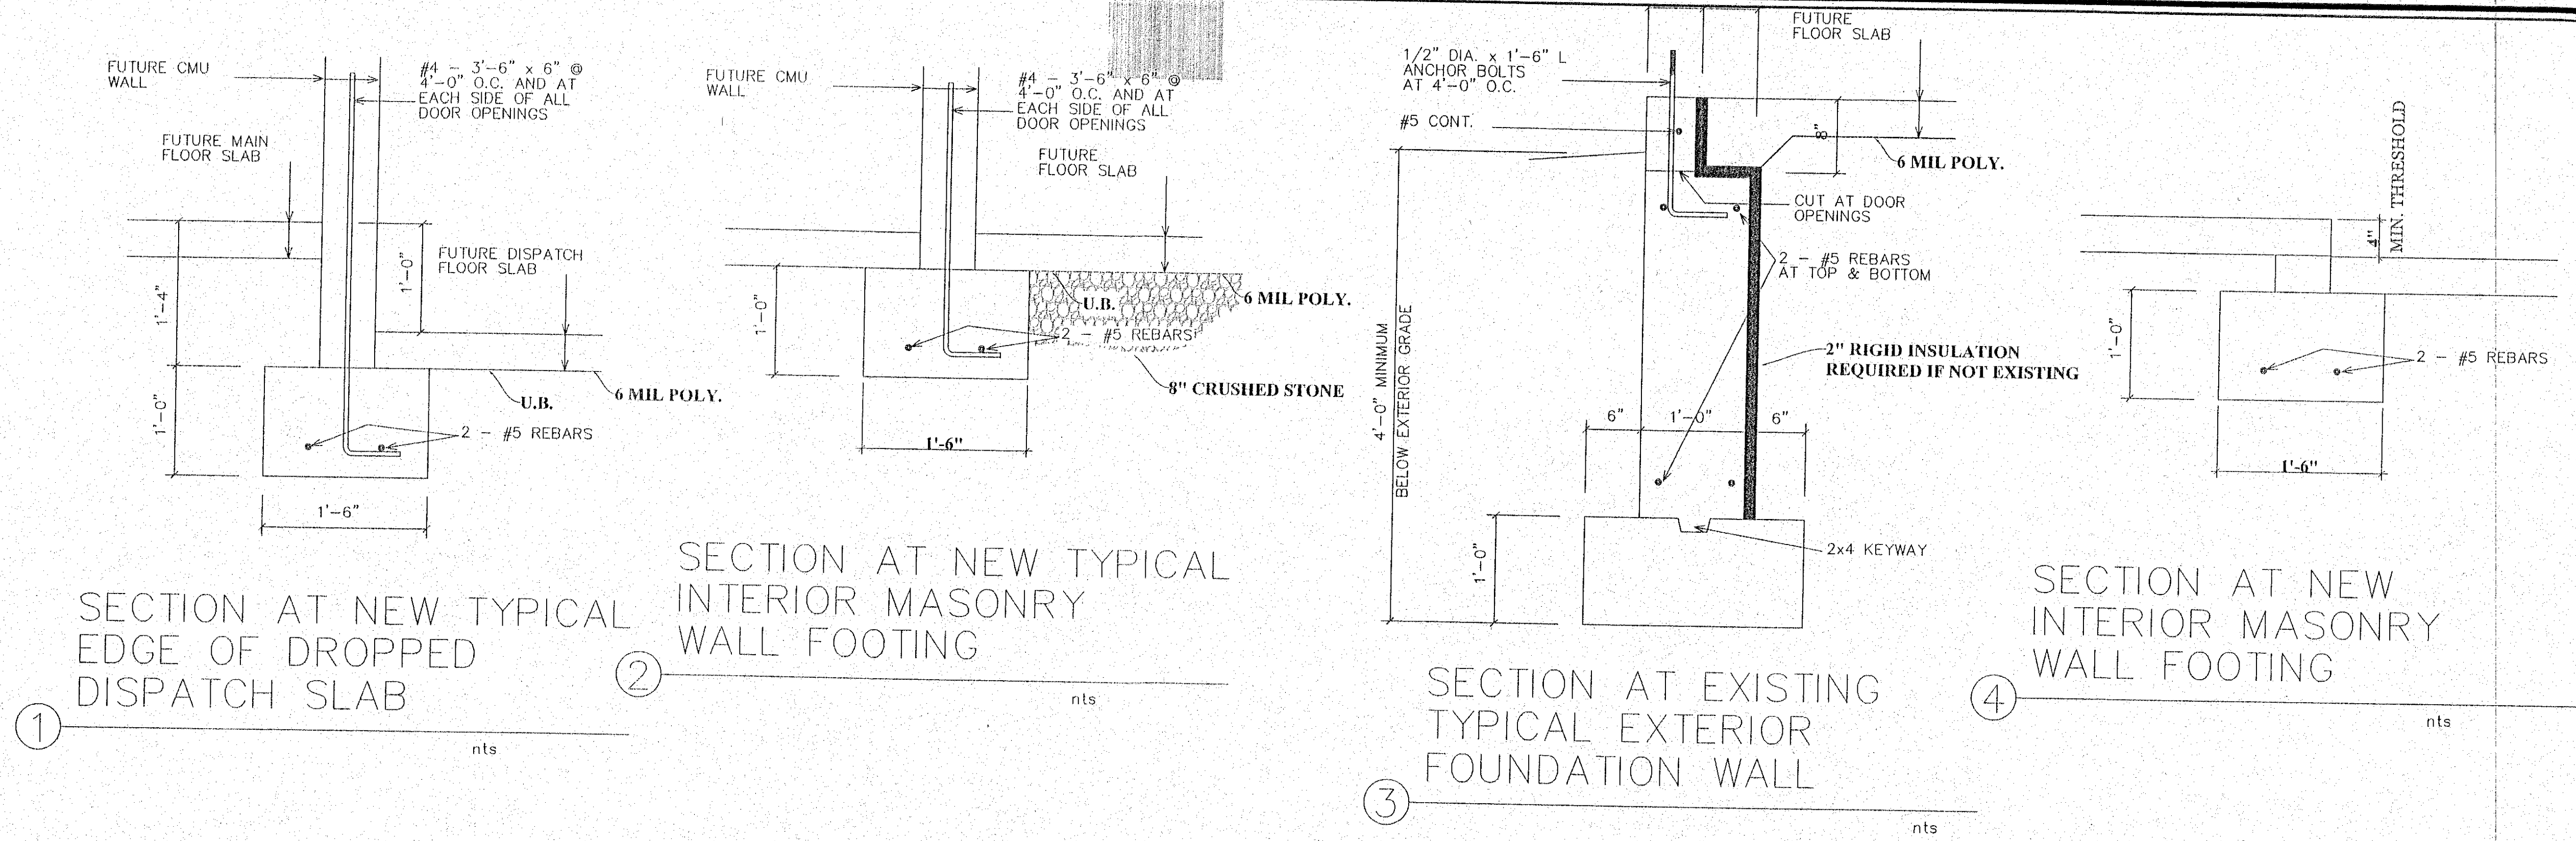


FOUNDATION PLAN
 [Hatched Box] = EXISTING
 3/16\"/>

NOTES:
 GENERAL NOTES:
 1. These plans are drawn as required for construction by an experienced licensed general contractor.
 2. The General contractor shall fully comply with the current edition of the Massachusetts State Building Code and all additional local requirements.
 3. Written dimensions shall have precedence over scaled dimensions. The general contractor shall verify and is responsible for all dimensions (including rough openings) and conditions on the job and must notify this office of any variations from these drawings. Any defects in the construction documents shall be brought to the attention of this office before proceeding with work. Reasonable time not allowed this office to correct defects shall place the burden of cost and liability from such defects upon the contractor.

R.C. Searles Associates
 Exclusive Home Designers
 Design / Build
 Phone No. (508) 466-3202
 17 Glenwood St.
 Holden Ma.

NOTICE OF COPYRIGHT
 Pursuant to the Federal Copyright Act, these plans whether a preliminary layout or sketch, full construction drawing, or any other study or extra prints, contain the copyright notice and are duly registered with the U.S. Copyright Office. No part of these plans may be reproduced, stored in a retrieval system, or transmitted in any form or by any means, electronic, mechanical, photocopying, recording, or by any information storage and retrieval system, without the prior written permission of R.C. Searles Associates. These plans are the property of R.C. Searles Associates and are loaned to you for your use only. Any re-drawing, tracing, reproduction, re-use or formation of derivative work is expressly prohibited and any violators will be prosecuted to the fullest extent of the law.

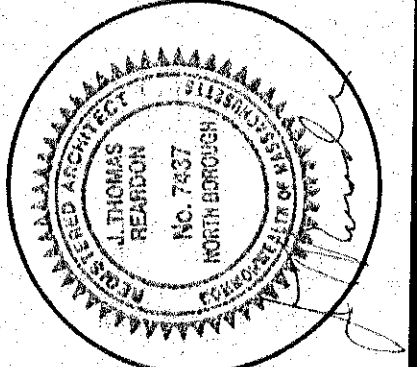

MENDON
POLICE
STATION

FOUNDATION
PLAN

DATE: 12/21/12

SCALE: AS NOTED

DRAWN BY: JDO

CHECKED BY: RCS

Sheet

2 OF 24

S-1