



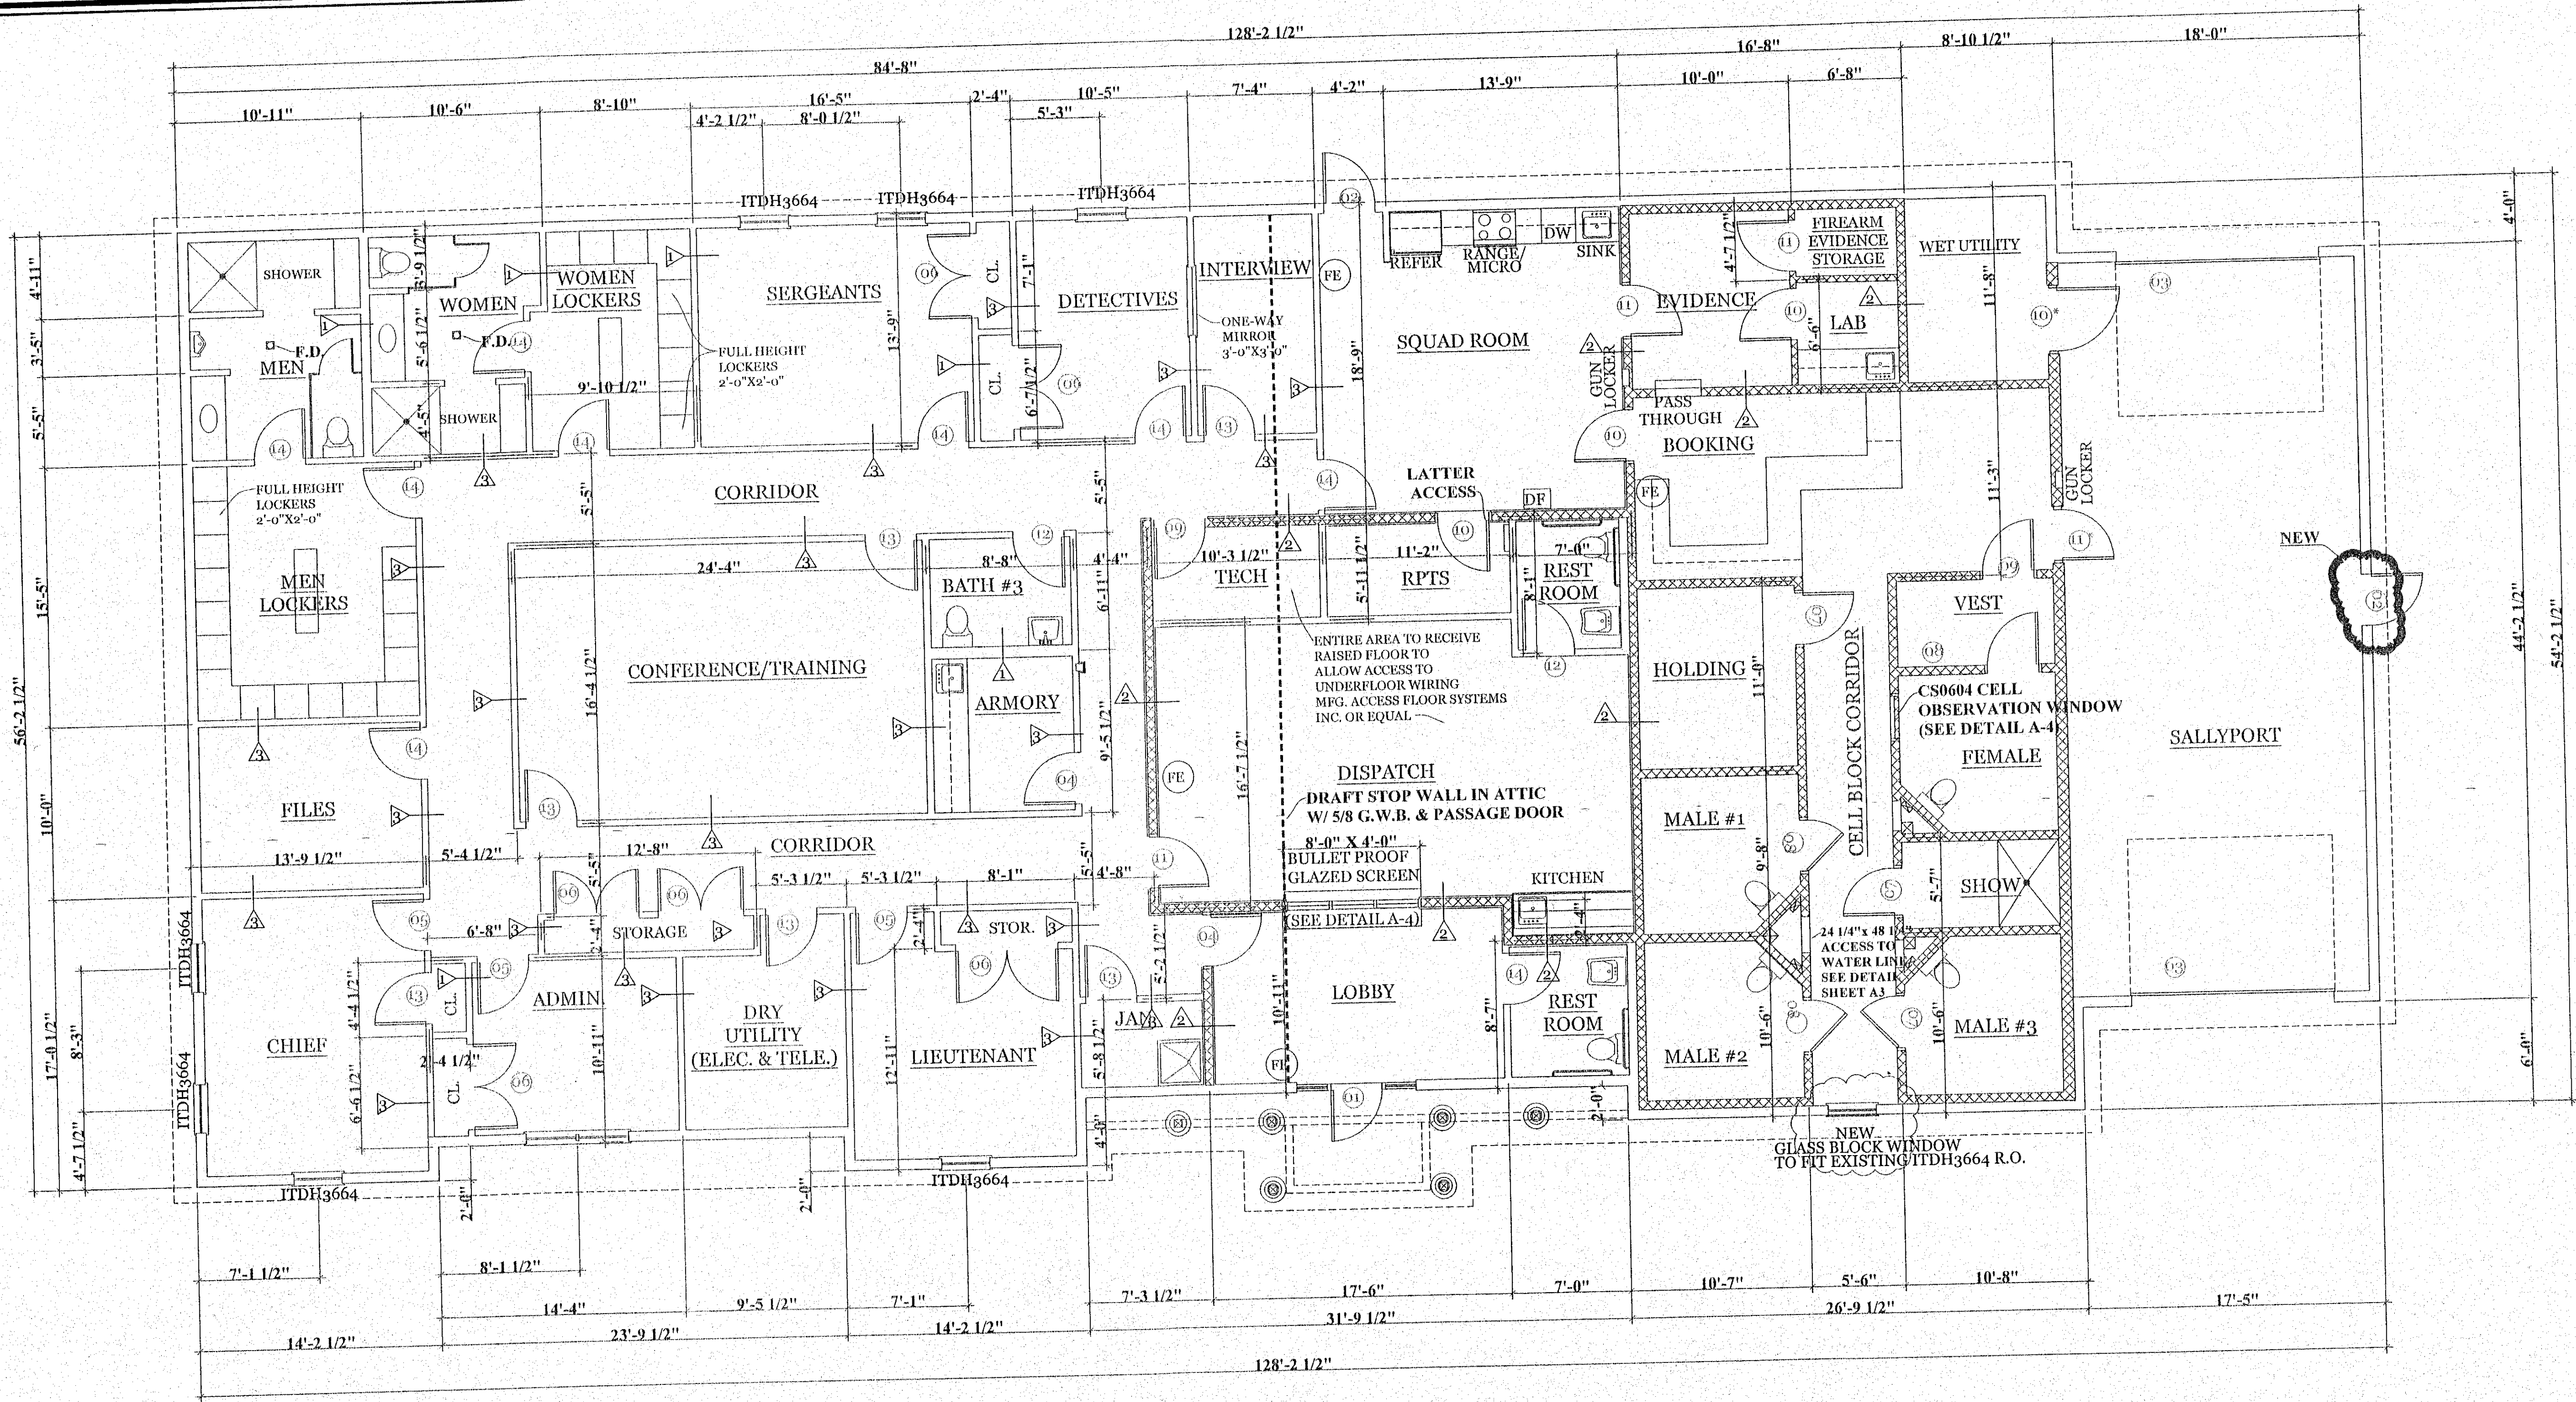

NOTES:

R.C. Searles Associates
Exclusive Home Designers
Design / Build
Phone No. 17 Glenwood St.
(508) 466-3202 Holden Ma.

NOTICE OF COPYRIGHT
Pursuant to the Federal Copyright Act, these plans whether a preliminary layout or sketch, full construction set, partial set, or otherwise, are the property of R.C. Searles Associates. These plans may be used only once, and only for the project and location specified on these plans. Any reproduction, re-use, or formation of derivative work is expressly prohibited and any violators will be prosecuted to the fullest extent of the law.

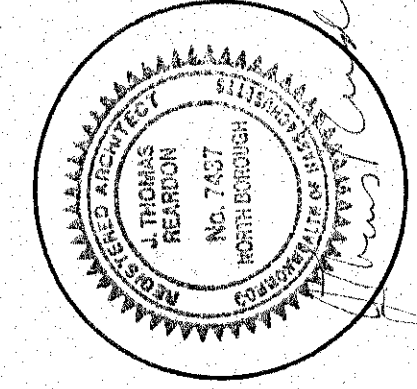

MENDON
POLICE
STATION

FIRST
FLOOR
PLAN

MP-12-01

DATE: 12/21/12

SCALE: AS NOTED

DRAWN BY: JDO

CHECKED BY: RCS

Sheet 4 OF 24


A-1

WWW.RCSEARLES.COM


DOOR SCHEDULE							
DOOR	SIZE	MATERIAL	SWING	HARDWARE	FRAME	THROAT	REMARKS
1	3'x7'1/2"	MTL.	RIGHT	3	PRESSED MTL.	6 5/8"	EXISTING
2	3'x7'1/2"	MTL.	LEFT	3	PRESSED MTL.	6 5/8"	EXISTING / NEW
3	12'-0" x 9'-0" x 2"		O.H.D.	1		4 5/8"	EXISTING
4	3'x7'1/2"	SOLID WOOD BIRCH VENEER	LEFT	2			1 MASONRY ANCHOR
5	3'x7'1/2"	SOLID WOOD BIRCH VENEER	RIGHT	2			
6	(2) 2'-6" x 7'1/2" 3/4"	SOLID WOOD BIRCH VENEER	L/R	5			
7	3'x7'1/2"	BY OTHERS	LEFT				BY OTHERS SEE SHEET A3
8	3'x7'1/2"	BY OTHERS	RIGHT				BY OTHERS SEE SHEET A3
9	3'x7'1/2"	MTL.	RIGHT	1	PRESSED MTL.	6 1/8"	MASONRY ANCHOR
10	3'x7'1/2"	MTL.	LEFT	1			MASONRY ANCHOR
11	3'x7'1/2"	MTL.	RIGHT	2			MASONRY ANCHOR
12	3'x7'1/2"	SOLID WOOD BIRCH VENEER	LEFT	4		4 5/8"	
13	3'x7'1/2"	SOLID WOOD BIRCH VENEER	LEFT	1			
14	3'x7'1/2"	SOLID WOOD BIRCH VENEER	RIGHT	1			

HARDWARE
1-PASSAGE SET W/ CLOSER 1 1/2" PAIR HINGES / SILENCERS / STOP
2-LOCK SET 1 1/2" PAIR HINGES / SILENCERS
3-LOCK CYLINDER PANIC BAR / CLOSER 1 1/2" PAIR HINGES / WEATHER-STRIPPED
ALL HARDWARE TO BE LEVER HANDLES WITH BRUSH CHROME FINISH


FLOOR PLAN

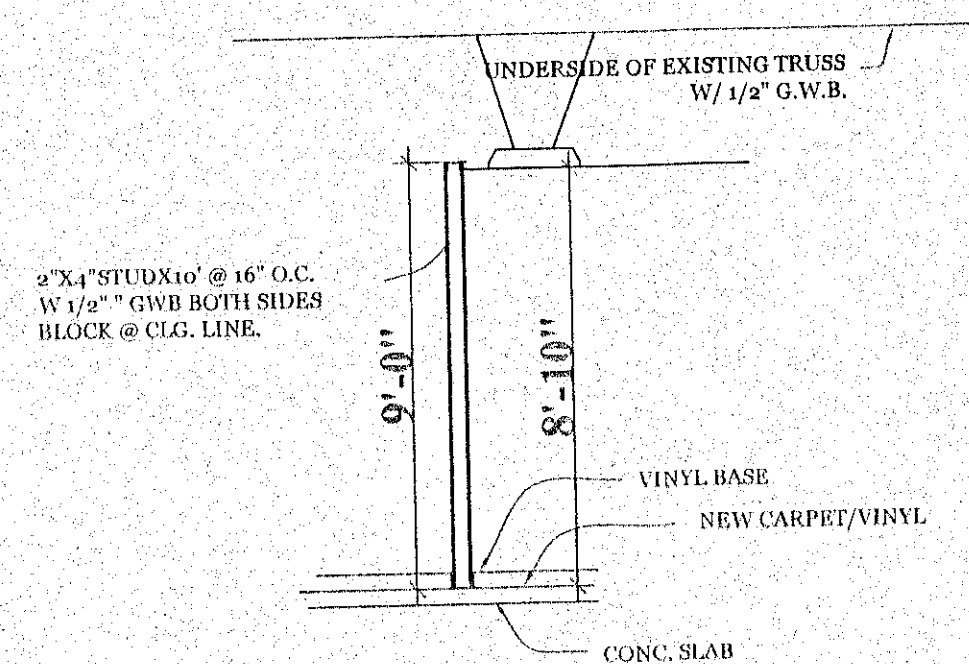

1 INT. WALL SECTION
1/4"=1'-0"

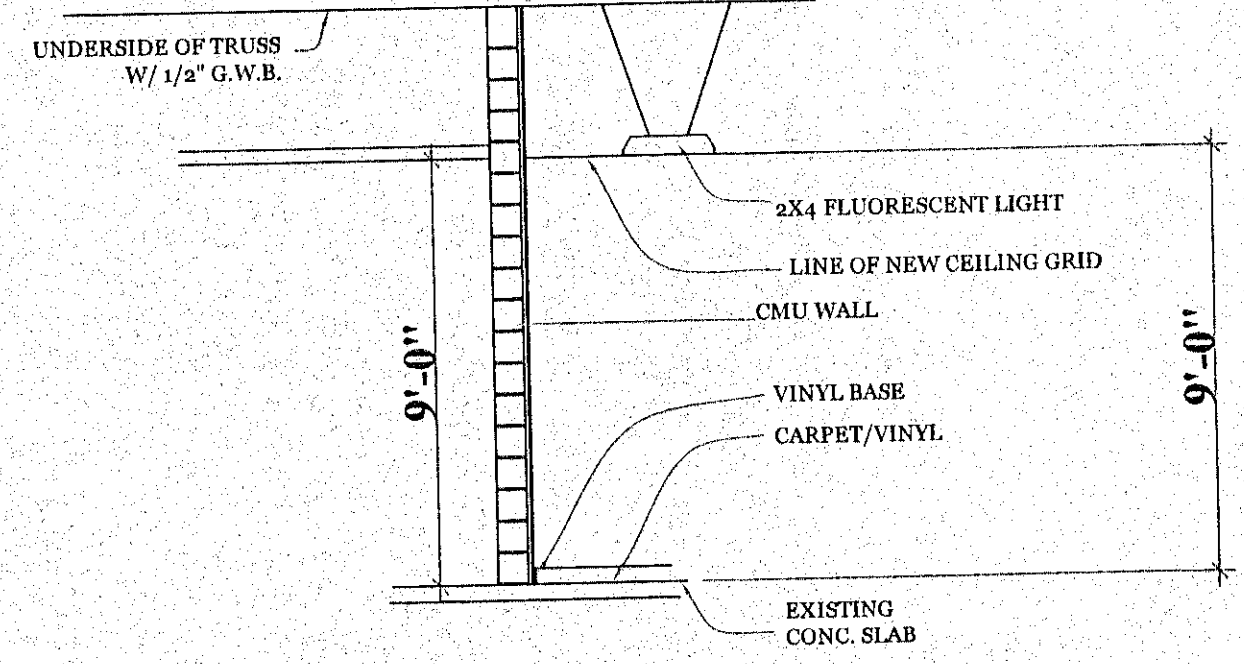

2 CMU WALL SECTION
1/4"=1'-0"
U.L. LISTING U-914 2 HOUR RATED

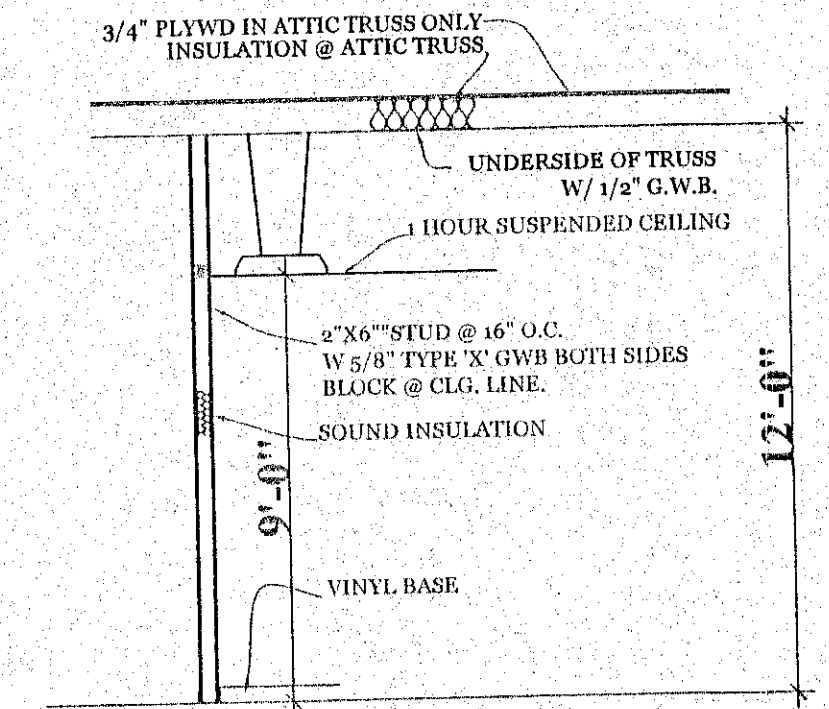

3 INT. WALL SECTION
1/4"=1'-0"