



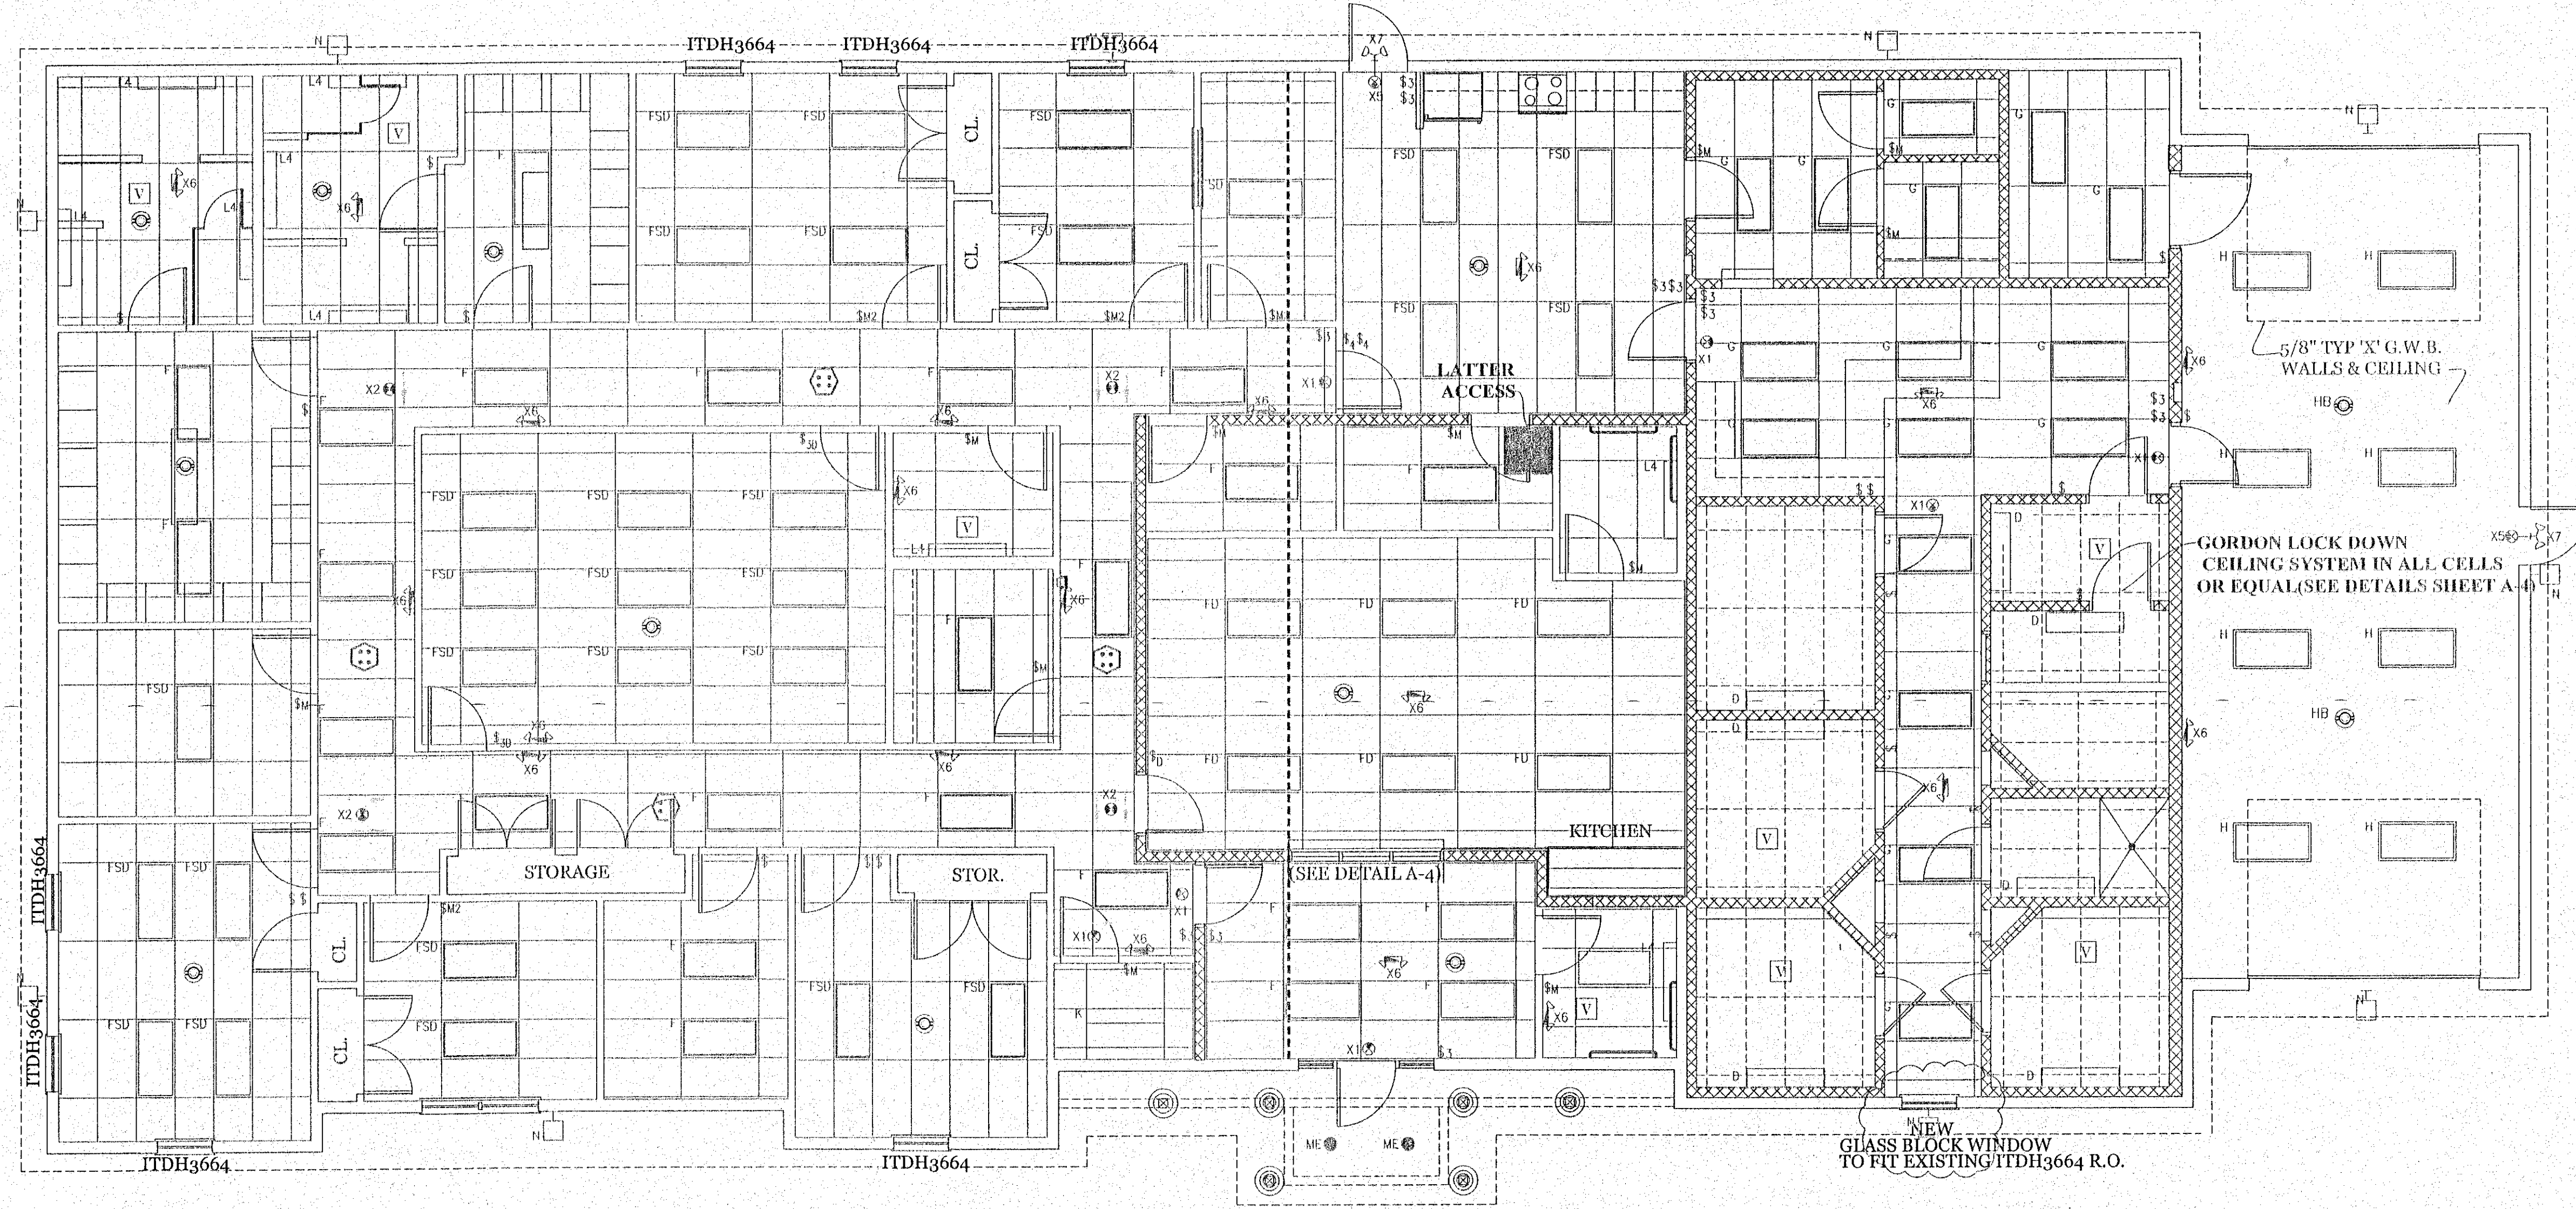

REFLECTED CEILING PLAN  
3/16"=1'-0"

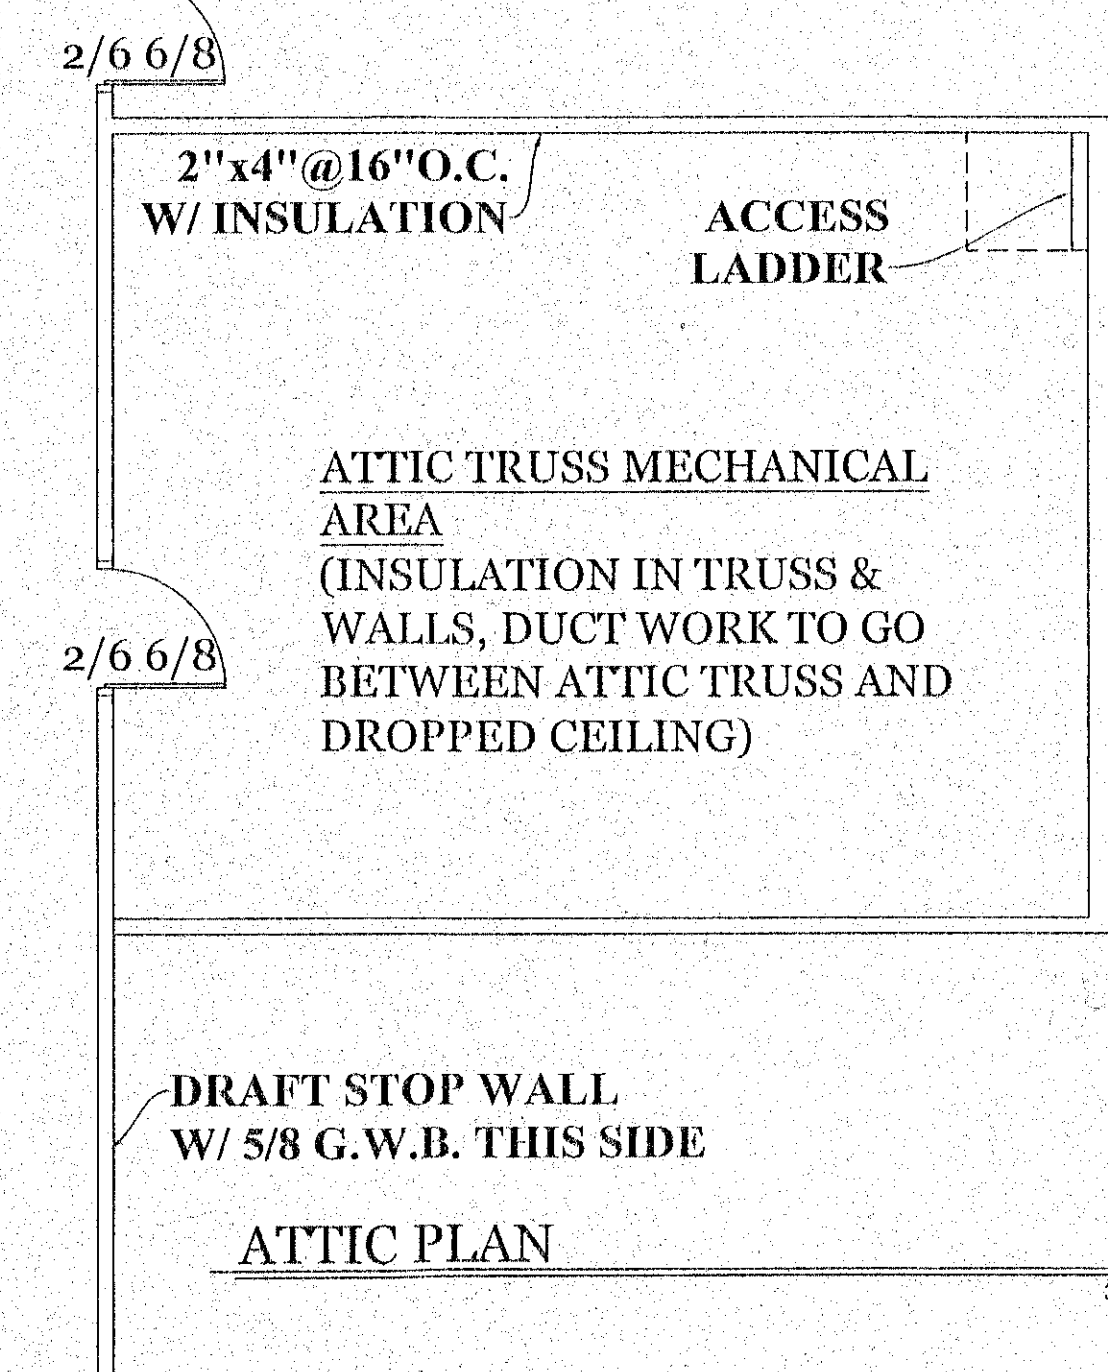


ATTIC PLAN  
3/16"=1'-0"

NOTES:

**R.C. Searles Associates**  
Exclusive Home Designers  
Design / Build  
Phone No. 17 Glenwood St.  
(508) 466-3202 Holden Ma.

NOTICE OF COPYRIGHT  
Pursuant to the Federal Copyright Act, these plans whether a preliminary layout or sketch, full construction set, partial set, bidding set, study set or extra prints, contain the copyright notice and are duly registered with Library of Congress. Property of R.C. Searles Associates. These plans may be used only once, and may not be reproduced, in whole or in part, without the express written permission of R.C. Searles Associates. Any re-drawing, tracing, reproduction, re-use or formation of derivative work is expressly prohibited and any violators will be prosecuted to the fullest extent of the law.

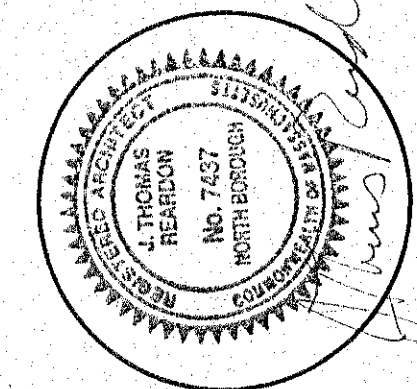

MENDON  
POLICE  
STATION

REFLECTED  
CEILING  
PLAN

MP-12-01

DATE: 12/21/12

SCALE: AS NOTED

DRAWN BY: JDO

CHECKED BY: RCS

Sheet 5 OF 24

**A-2**