
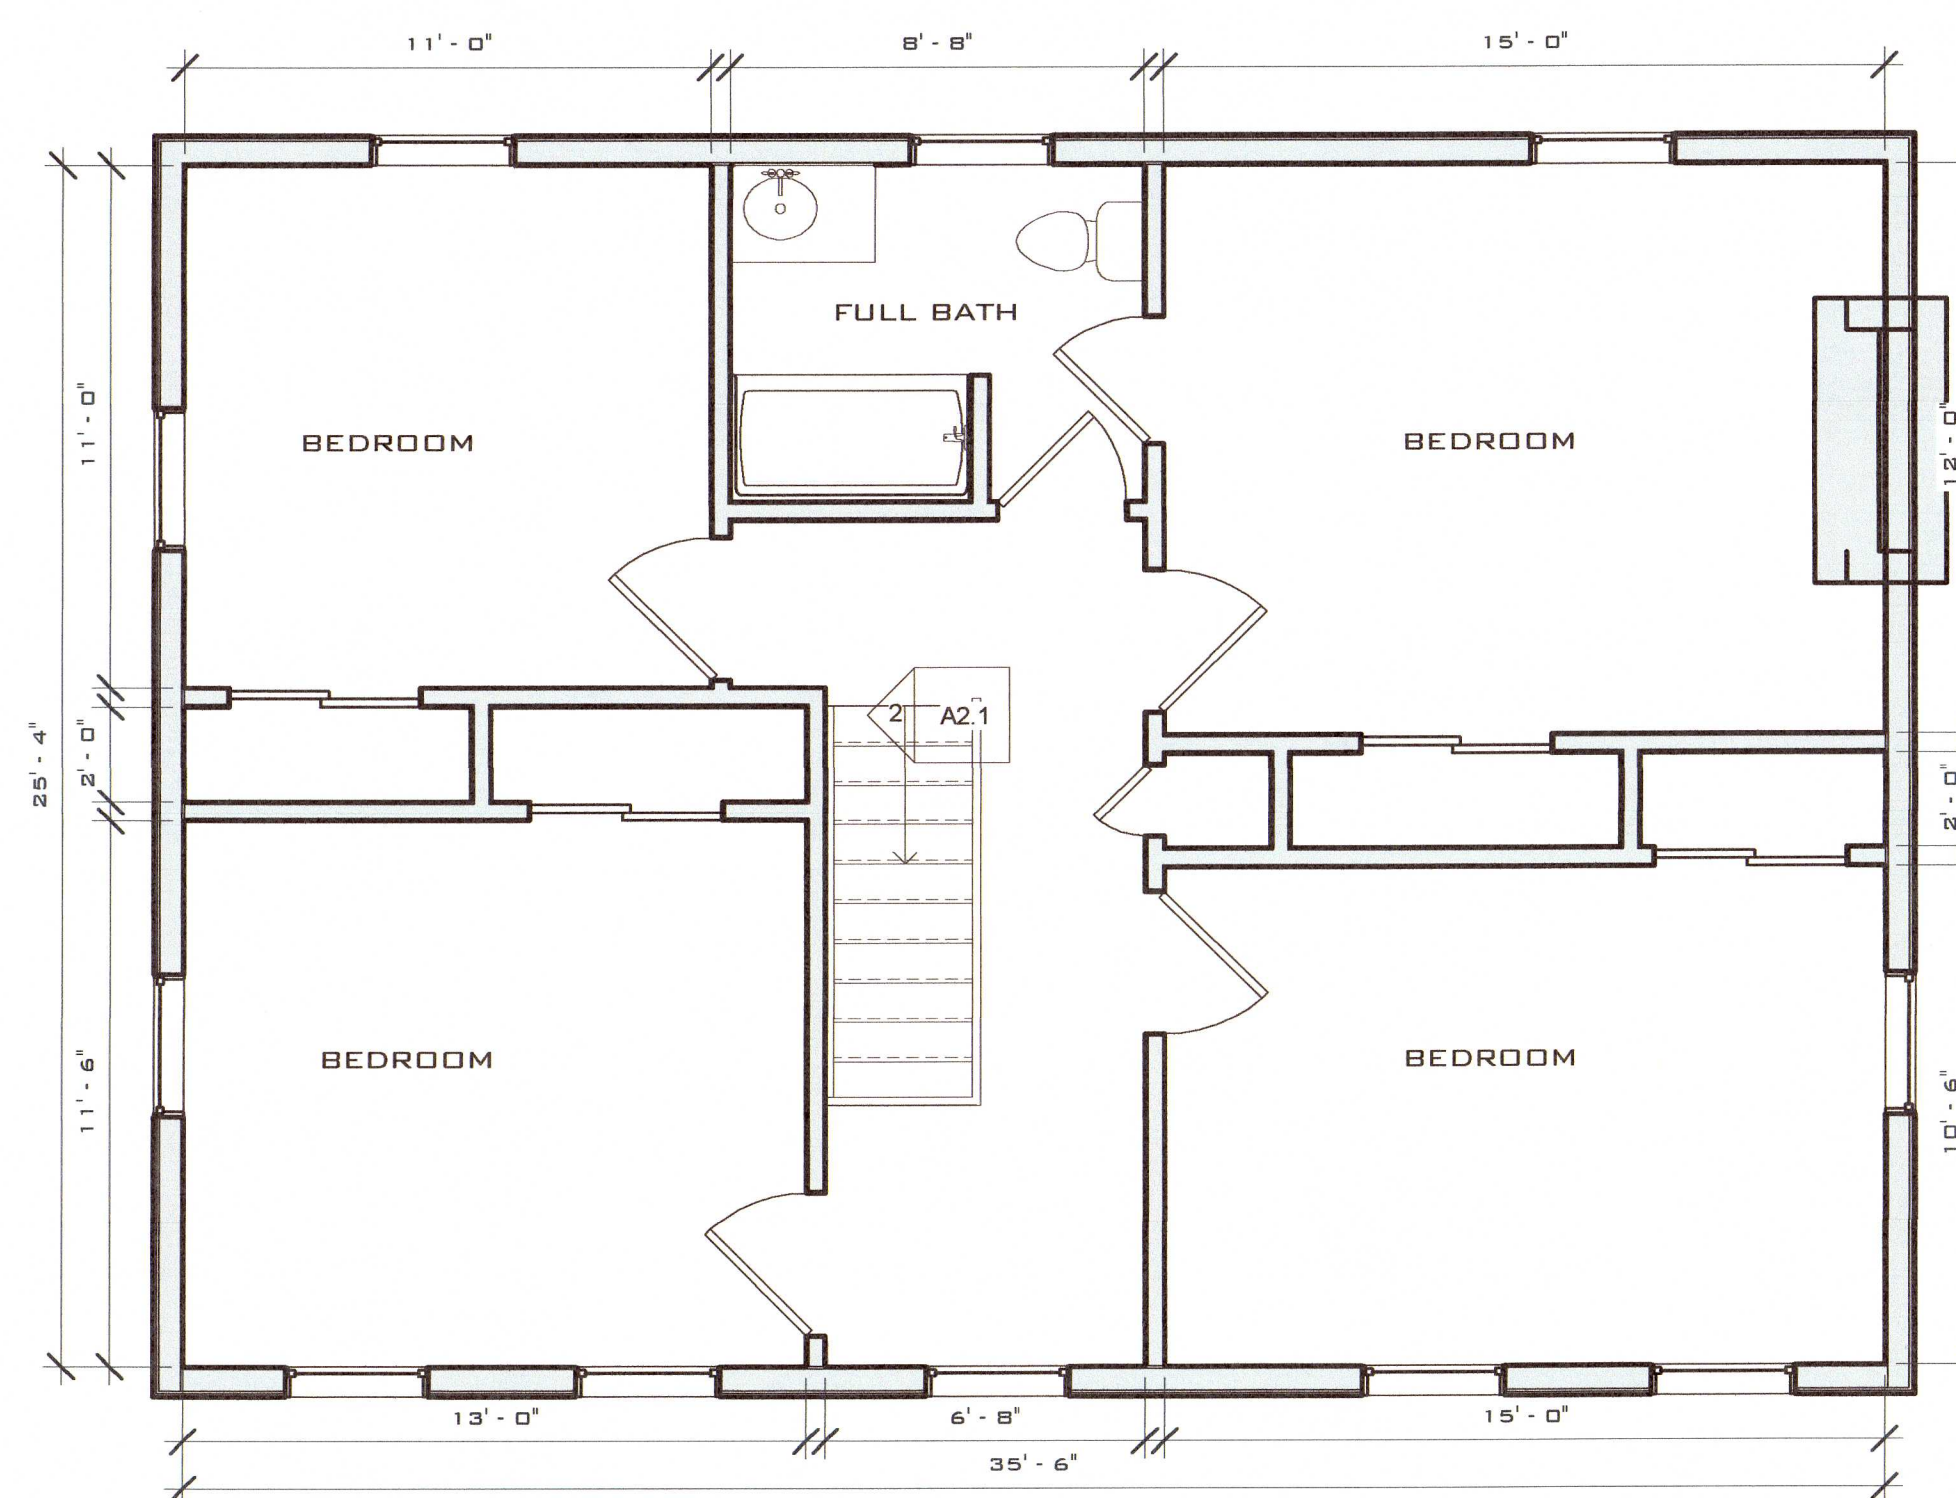


1 FIRST FLOOR PLAN
1/4" = 1'-0"

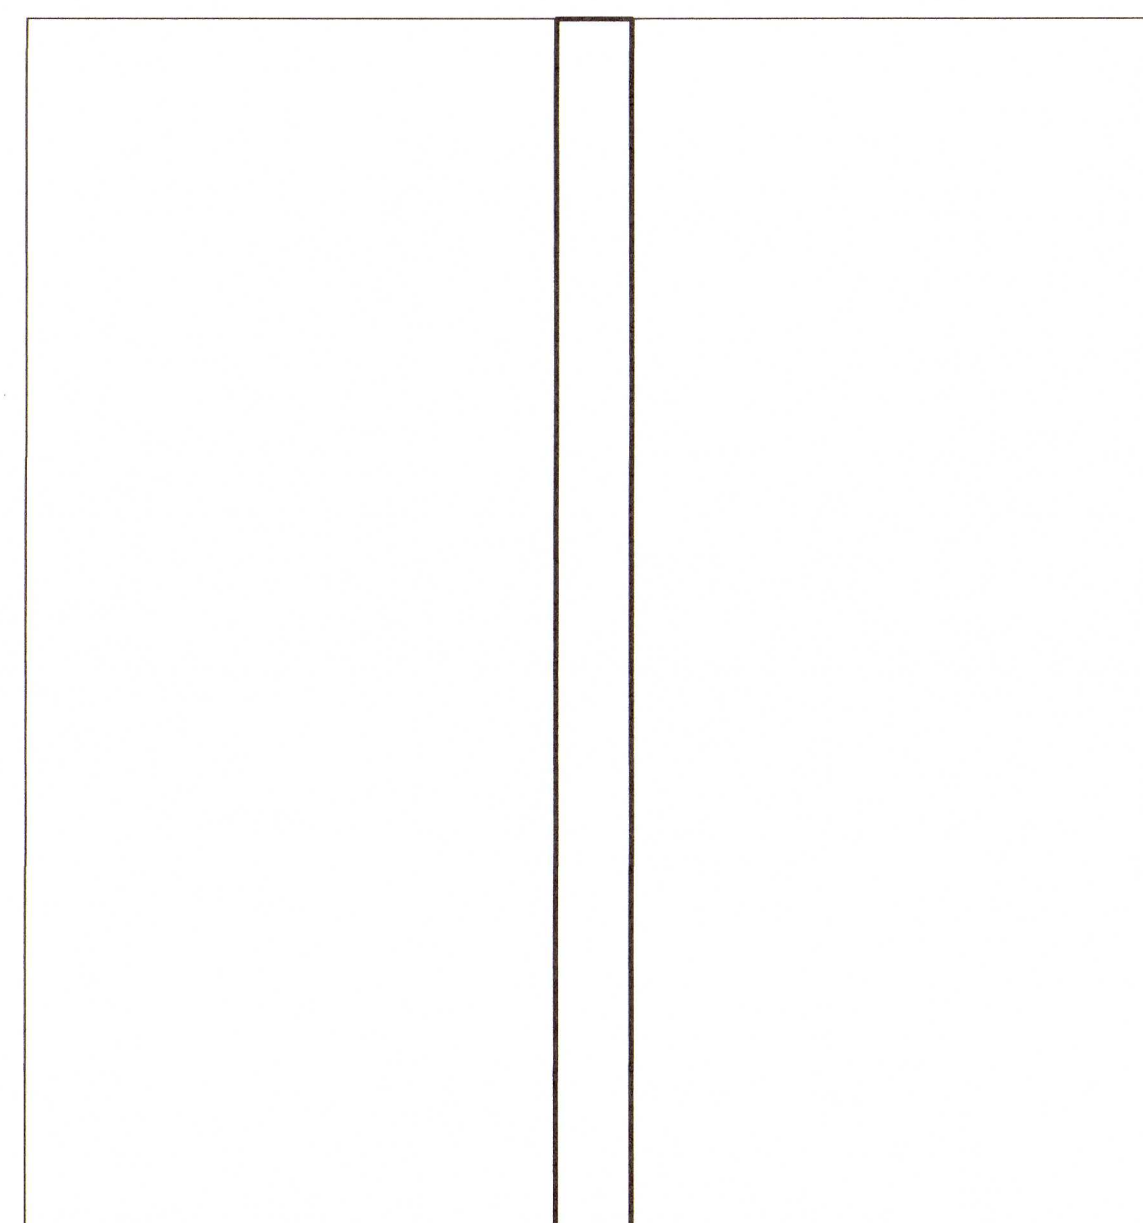

2 SECOND FLOOR PLAN
1/4" = 1'-0"

REMME
42 MOWRY STREET
MENDON, MA 01756

NO.	DESCRIPTION	DATE

EXISTING FLOOR
PLANS

Sheet Issue Date: 10/10/14
Project No.: NA
Approved By: APPROVER
Drawn By: AUTHOR

A1.1

Scale: 1/4" = 1'-0" 6/29/2020 7:03:17 AM