




Andrews Survey & Engineering, Inc.
Land Surveying - Civil Engineering - Site Planning

P.O. Box 312, 104 Mendon Street
Uxbridge, Massachusetts 01569
P: 508-278-3897 F: 508-278-2289

ZONING BOARD OF APPEALS PLAN

OF
19 ASYLUM STREET
MENDON, MASSACHUSETTS
FOR
JUSTIN SCHWARTZ

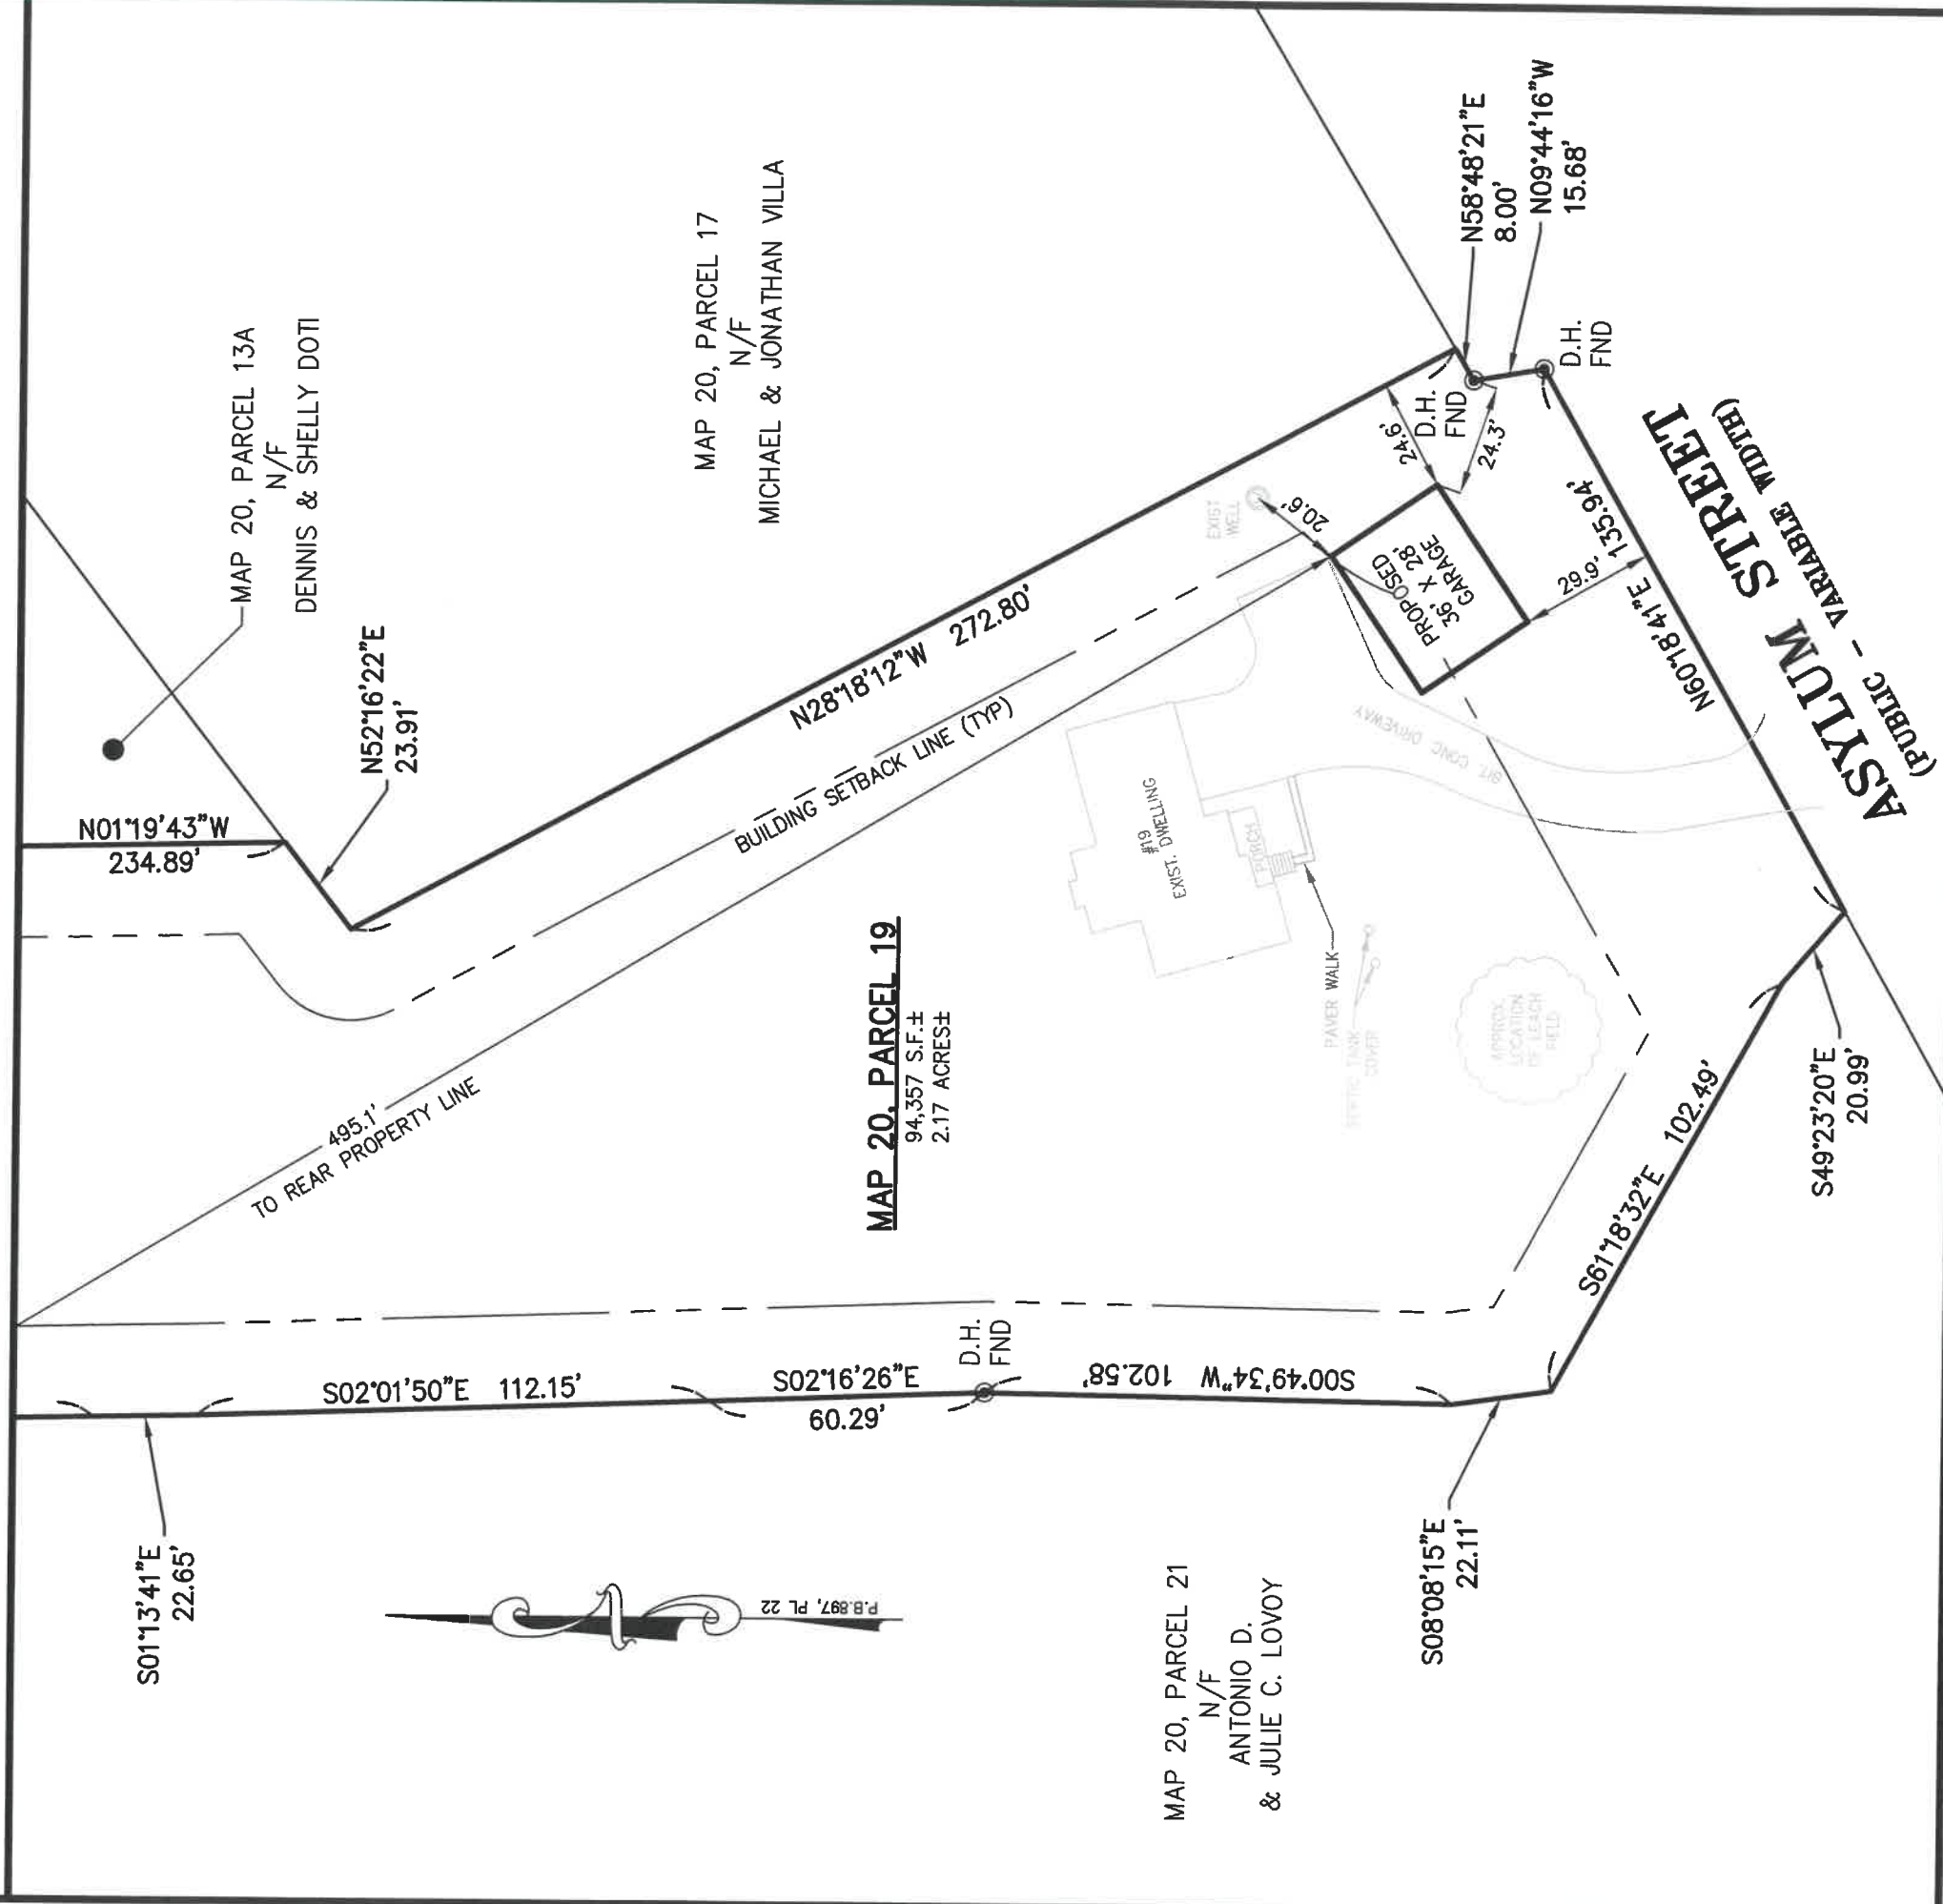


I CERTIFY THAT THE STRUCTURE SHOWN IS NOT LOCATED IN THE ESTABLISHED FLOOD HAZARD AREA. PANEL #25027C1030E

I CERTIFY THAT THE PROPOSED STRUCTURE SHOWN DOES NOT CONFORM TO THE ZONING SETBACK REQUIREMENTS OF THE TOWN OF MENDON.

MAP 20, PARCEL 19
DEED REF: BOOK 62931, PAGE 247
PLAN REF: BOOK 897, PLAN 82
ZONE: RURAL RESIDENTIAL (RR)
REQUIRED PROPOSED
FRONT: 50' 24.3'
SIDE: 20' 24.6'
REAR: 20' 495.1'

DATE: MARCH 26, 2021
SCALE: 1" = 40'

JOB NO. 2021-041
PLAN NO. S-4090

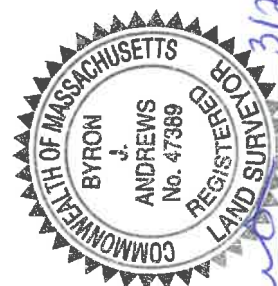

Byron J. Andrews
BYRON J. ANDREWS, PLS
3/29/21