


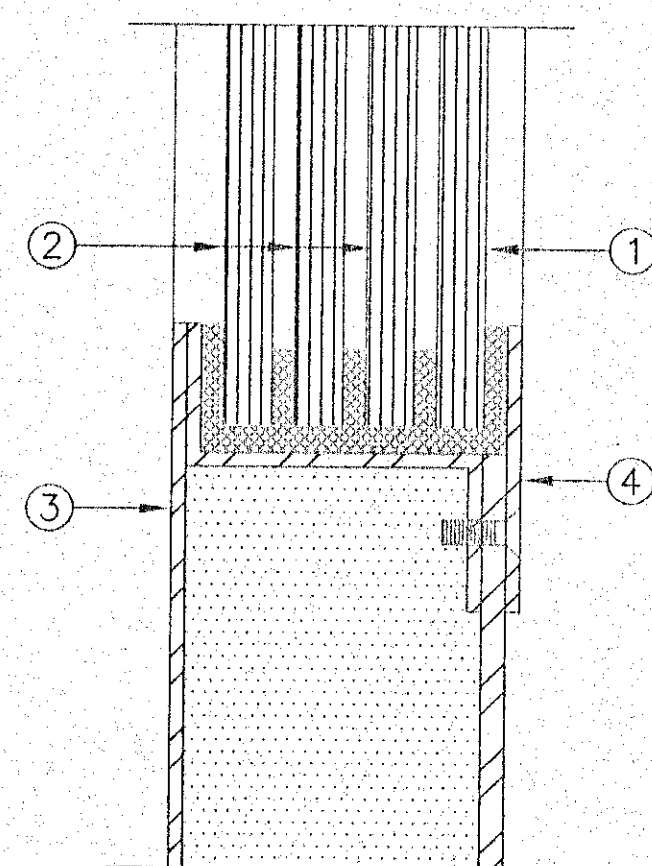

1. CLEAR ACOUSTIC OR GEORGIAN WIRE GLASS.
(PLEASE SPECIFY) WIRED GLASS WILL BE USED
AUTOMATICALLY IF THE OPENING IS FIRE RATED.
2. 3 LAYERS OF CLEAR ACOUSTIC GLASS.
3. FIXED STOP ON THE SECURE SIDE (LOCK
CYLINDER SIDE) OF THE DOOR.
4. REMOVABLE STOP.


1. ALL GLASS TO BE FACTORY INSTALLED BY AMBICO. MAXIMUM GLASS SIZE NOT TO EXCEED 300 SQUARE INCHES. STOCK GLASS SIZES ARE 5"x20" OR 17"x17".

JOB NO. _____
SHEET: 1 OF 1

ELEVATIONS

ALL DIMENSIONS SHOWN REFER
TO DOOR CUTOUT SIZES


TYPICAL VISION PANEL FOR STC STEEL
DOORS FROM STC 33 TO STC 48

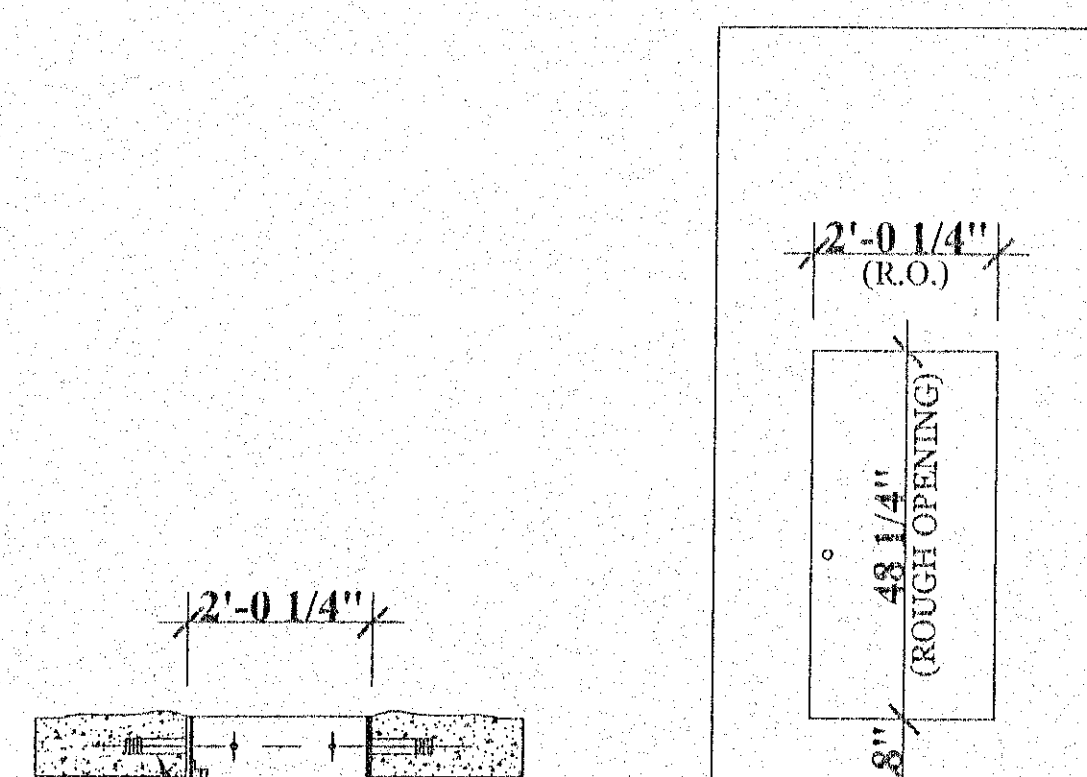

MASONRY ANCHOR STRIP

WILLIAMS BROTHERS
GENERAL PURPOSE
PREMIUM ACCESS DOORS
GP 100 24X48 OR EQUAL

24 1/4"x 48 1/4" ACCESS TO WATER LINE DETAILS

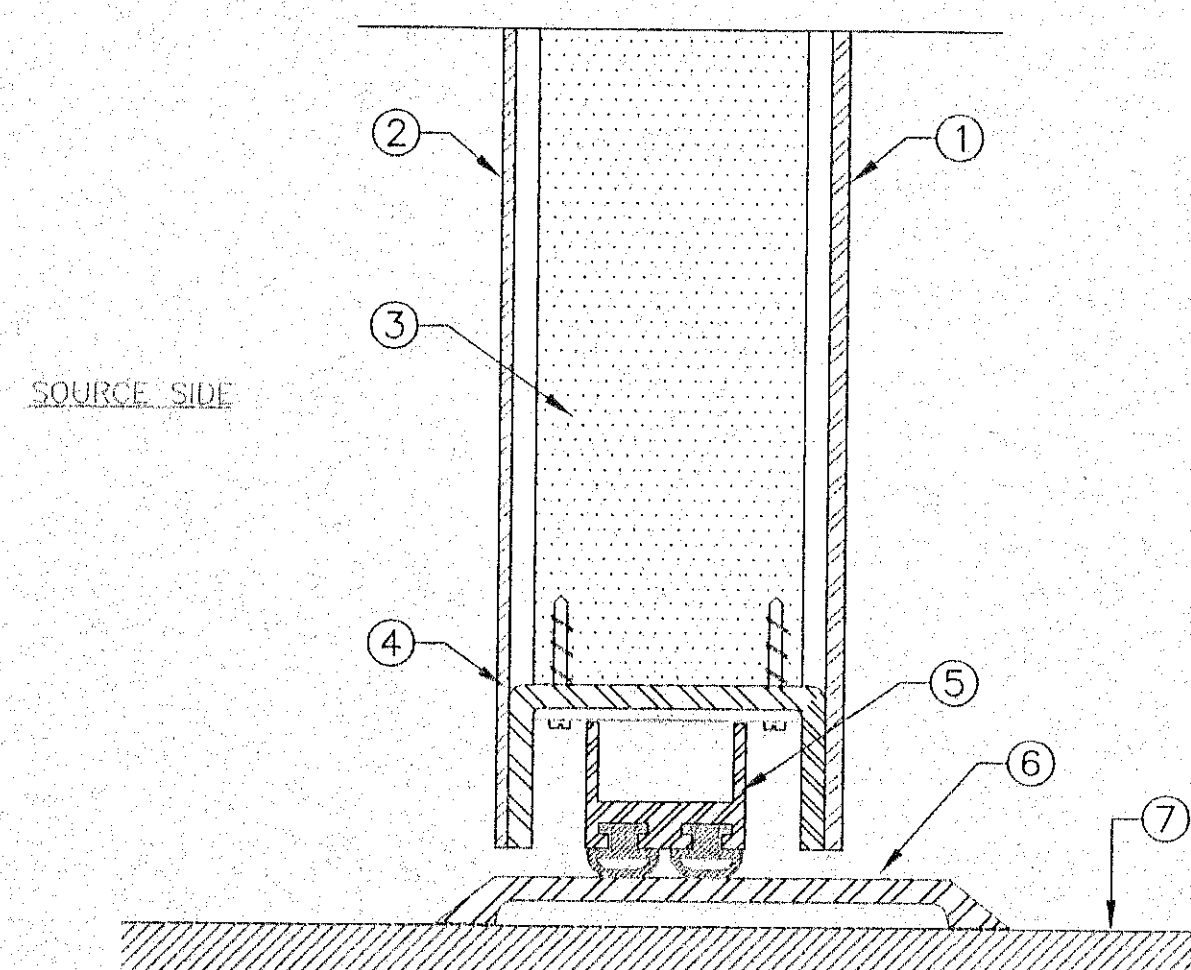


SOURCE SIDE

1. STEEL BACK SKIN.
2. STEEL FRONT SKIN.
3. ALL VOIDS FILLED WITH SOUND DEADENER.
4. BOTTOM CHANNEL.
5. ACOUSTIC MORTISED DROP DOOR BOTTOM.
6. 1/4" HIGH FLAT ACOUSTIC .
7. FINISHED FLOOR.

JOB NO. _____
SHEET: 1 OF _____

ACOUSTIC STEEL DOOR & DOOR BOTTOM FROM STC 33 TO STC 38

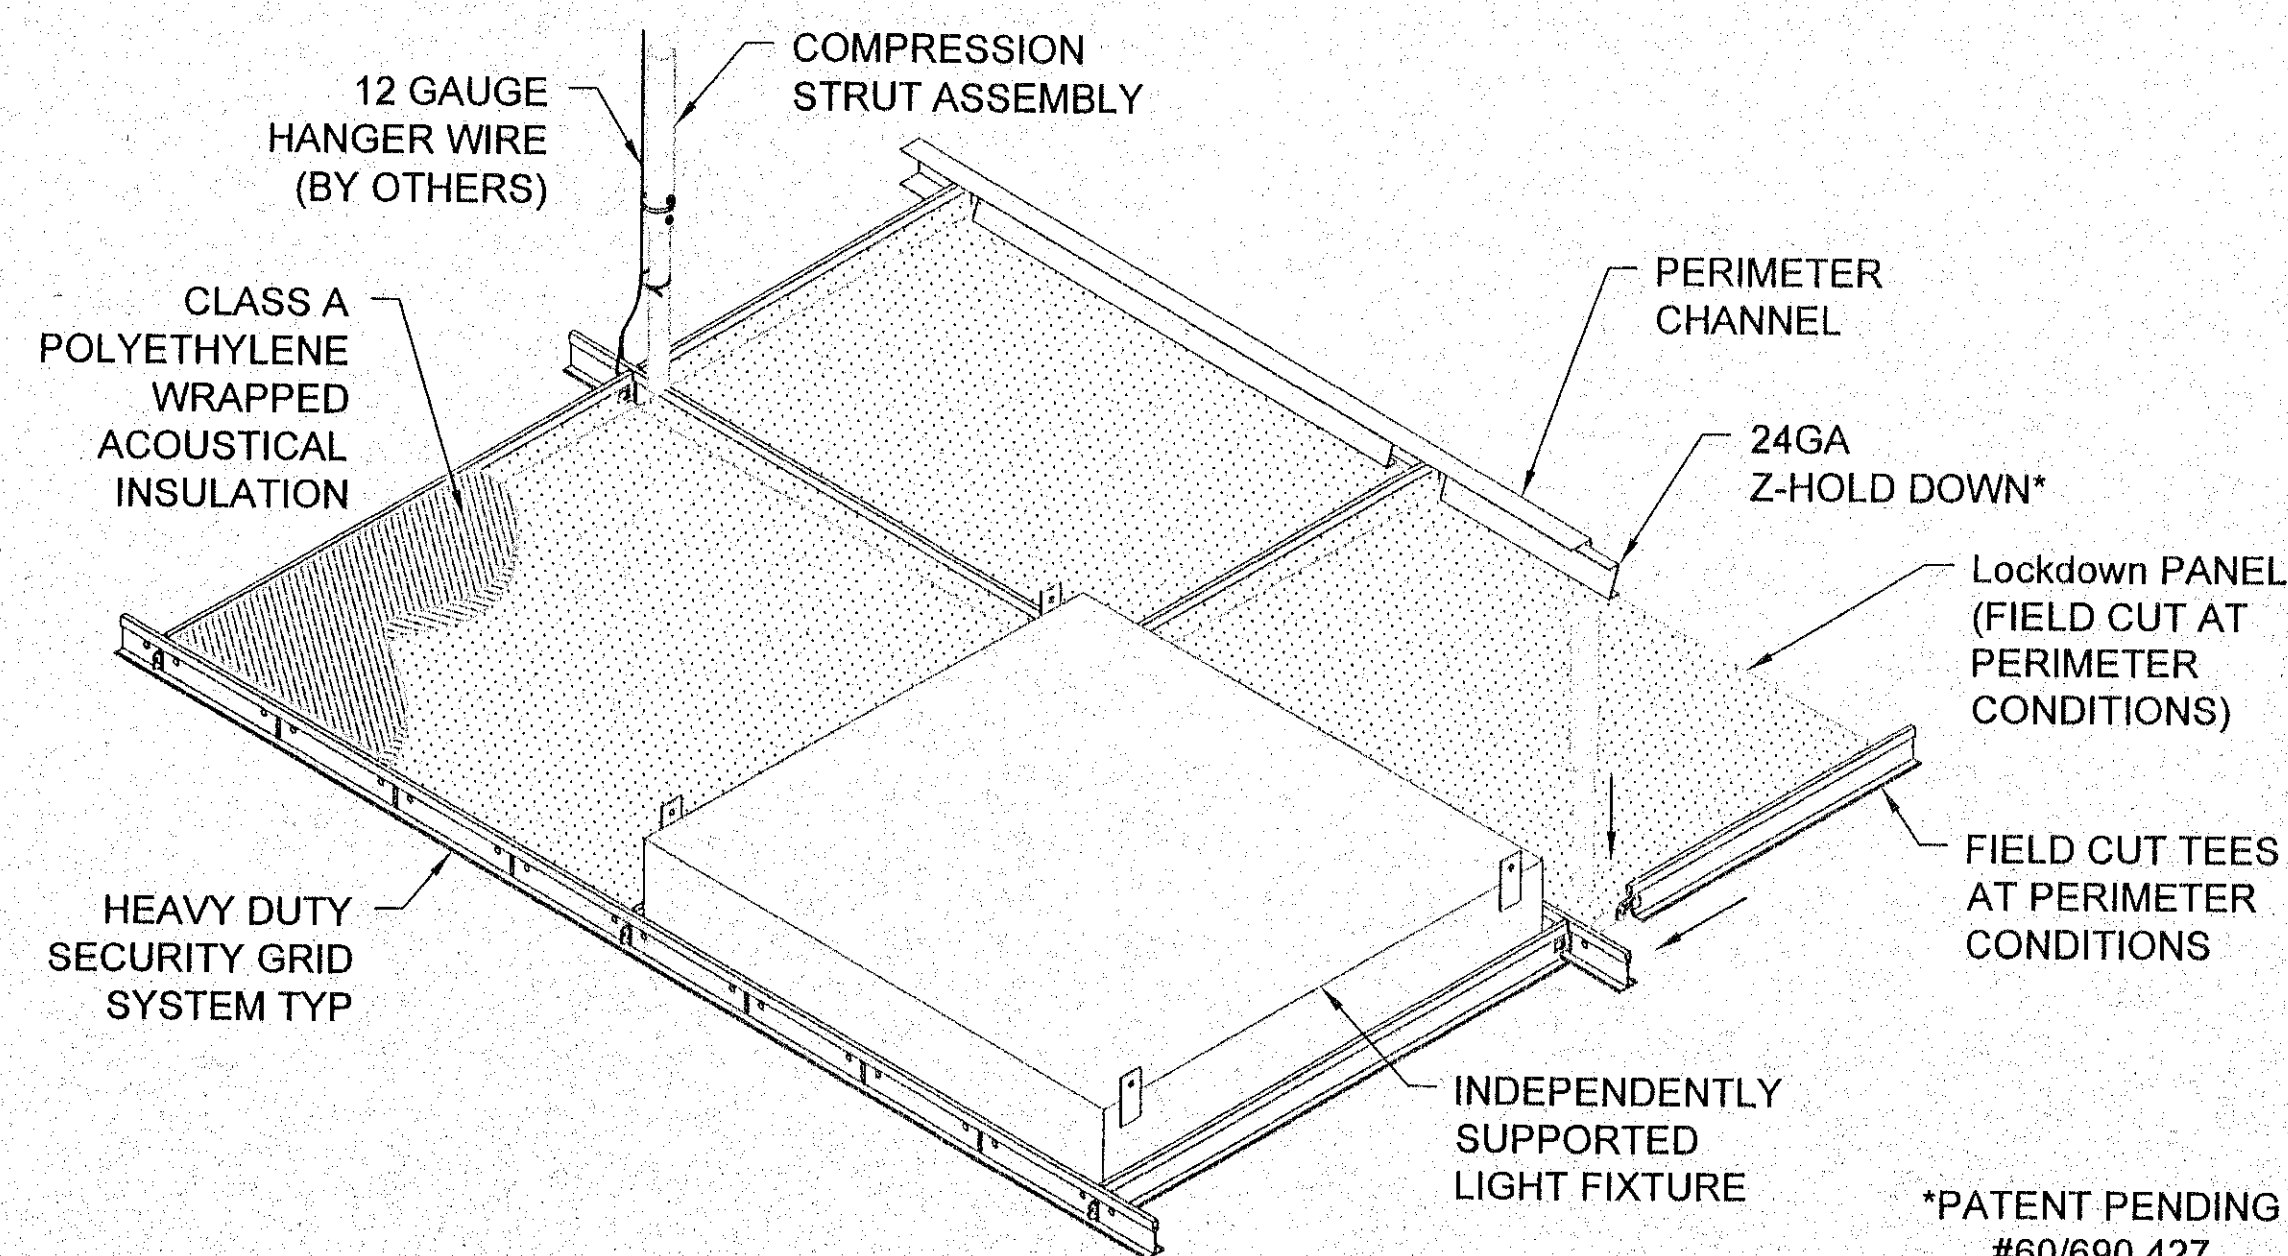

*PATENT PENDING
#60/690,427

GORDON LOCKDOWN CEILING DETAIL

 $2/16'' \text{ min}$

NOTES:


R.C. Searles  **Associates**

Exclusive Home Designers
Design / Build

Design / Build
Phone No. 17 Glenwood St.
(508) 466-3202 Holden Ma.

NOTICE OF COPYRIGHT

Pursuant to the Federal Copyright Act, these plans whether a preliminary layout or final construction set, full construction set, partial set, bidding set, or extra prints, contain copyright notice and are duly registered with Library of Congress-Property Rights Administration. All rights for R.C. Seardes Associates. These plans may be used only once, and may not be reproduced, stored in a retrieval system, or transmitted in any form or by any means, electronic, mechanical, photocopying, recording, or by any information storage and retrieval system, without the prior written permission of R.C. Seardes Associates. Any unauthorized reproduction, translation, reproduction, re-use or formation of derivative work is expressly prohibited and any violator will be prosecuted to the fullest extent of the law.

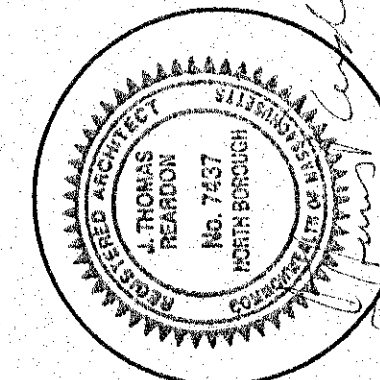

MENDON
POLICE
STATION

DETAIL
SHEET

MP-12-01

DATE: 12/21/12

SCALE: AS NOTED

DRAWN BY: JDO

CHECKED BY: RCS

Sheet 6 OF 24

A-3