


GLAZED WINDOW WITH COUNTER
ARRANGEMENT




Palmer House, Thorncliffe, Dailly, YC85 4QN
web: www.dailymirror.co.uk tel: 24 hr (+44) 01793 677201

A3

Scale
1:10

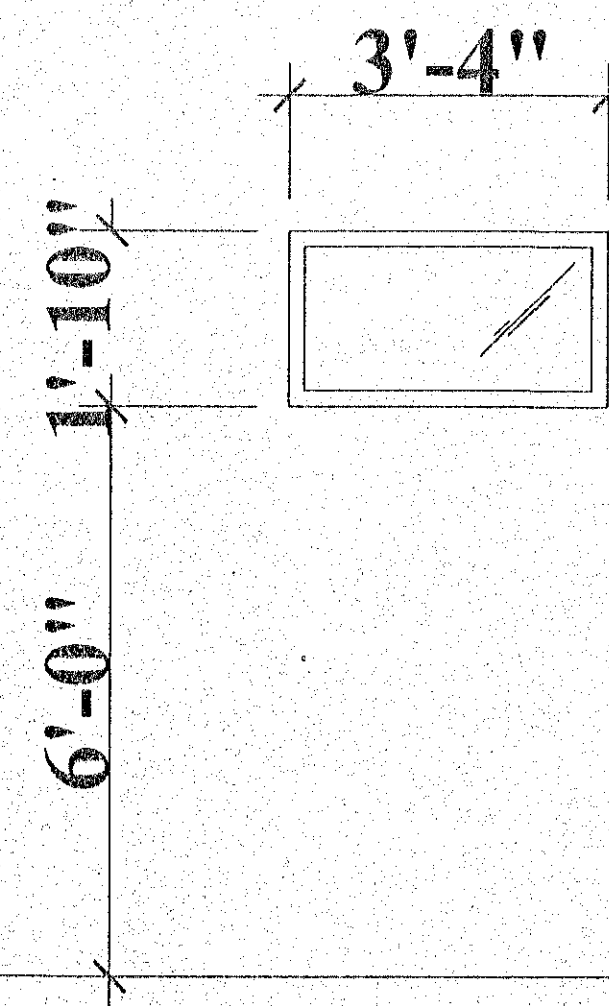

CS0604 18"X36" CELL OBSERVATION WINDOW
MFG: CELL SECURITY LIMITED OR EQUAL

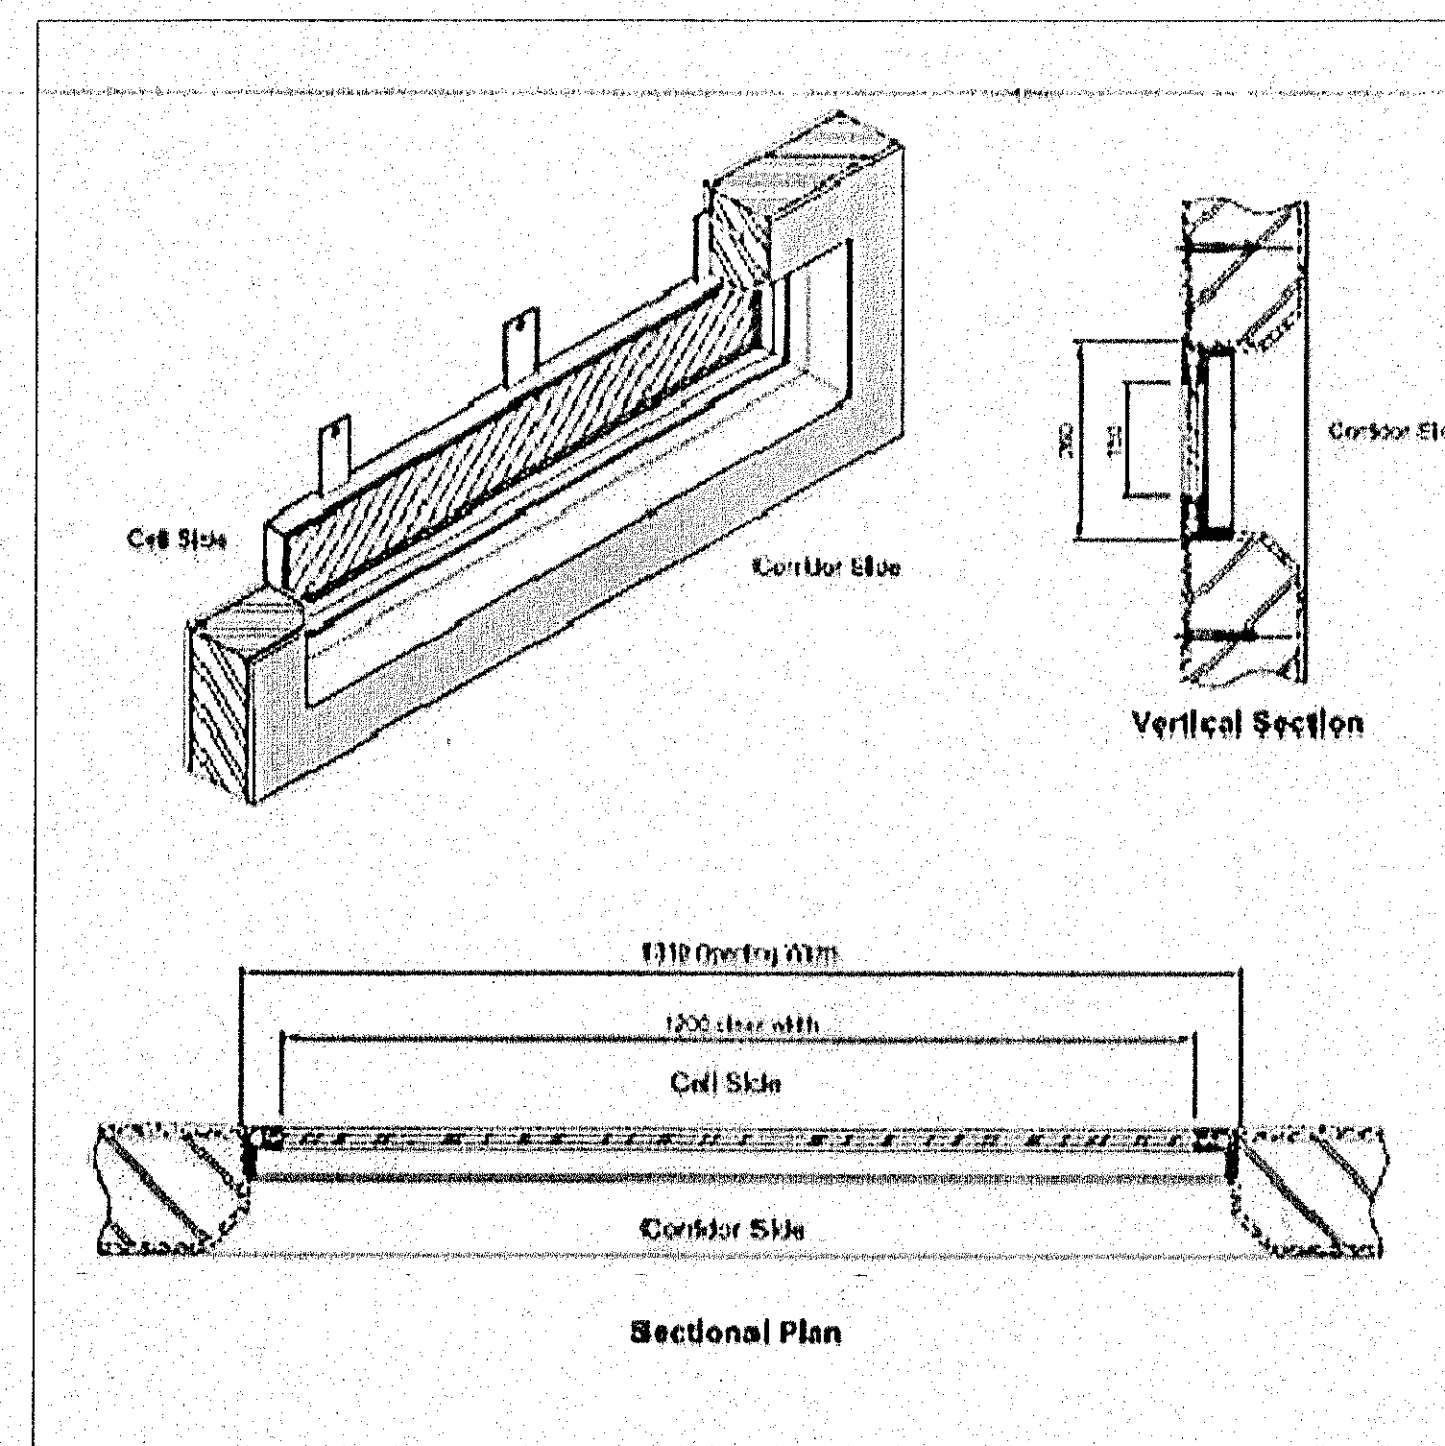

NOTES:



R.C. Searles Associates


Exclusive Home Designers
Design / Build

Design / Build
17 Glenwood St.
Phone No.

17 Glenwood
Holden Ma.
508) 466-3202

NOTICE OF COPYRIGHT

Pursuant to the Federal Copyright Act, these plans whether a preliminary layout or sketch, full construction set, partial set, bidding set, or extra prints, contain the copyright notice and are only registered with Library of Congress - Property Rights Division. All rights are reserved. These plans may be used only once, unless otherwise a signed written agreement between this office and client is approved. Any re-drawing, tracing, reproduction, re-use or formation of derivative work is expressly prohibited and any violators will be prosecuted to the fullest extent of the law.

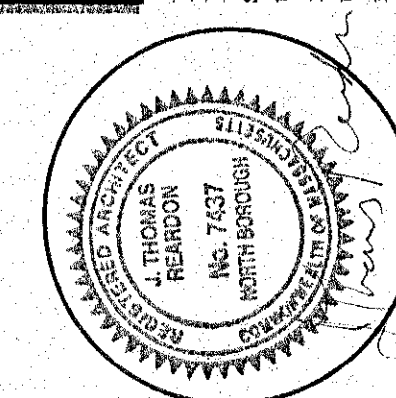

MENDON
POLICE
STATION

DETAIL
SHEET

MP-12-01

DATE: 12/21/12

SCALE: AS NOTED

DRAWN BY: JDO

CHECKED BY: RCS

Sheet 7 OF 24

A-4