

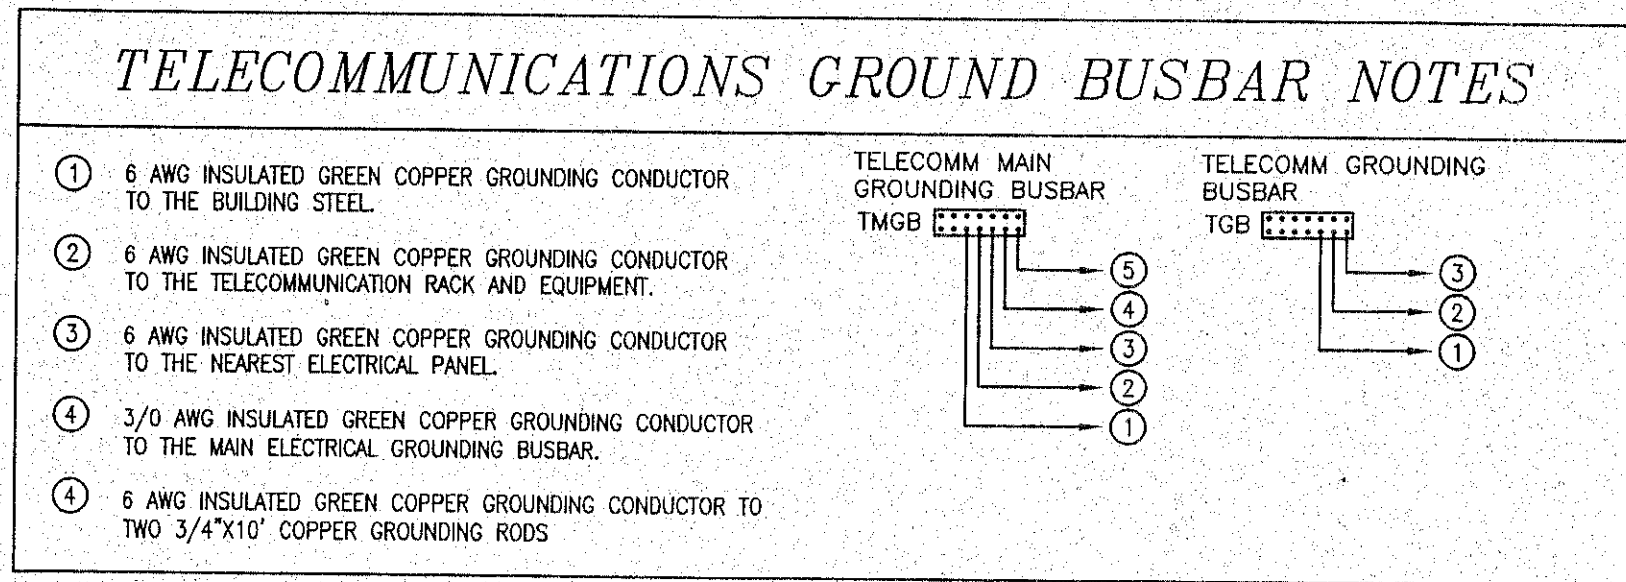
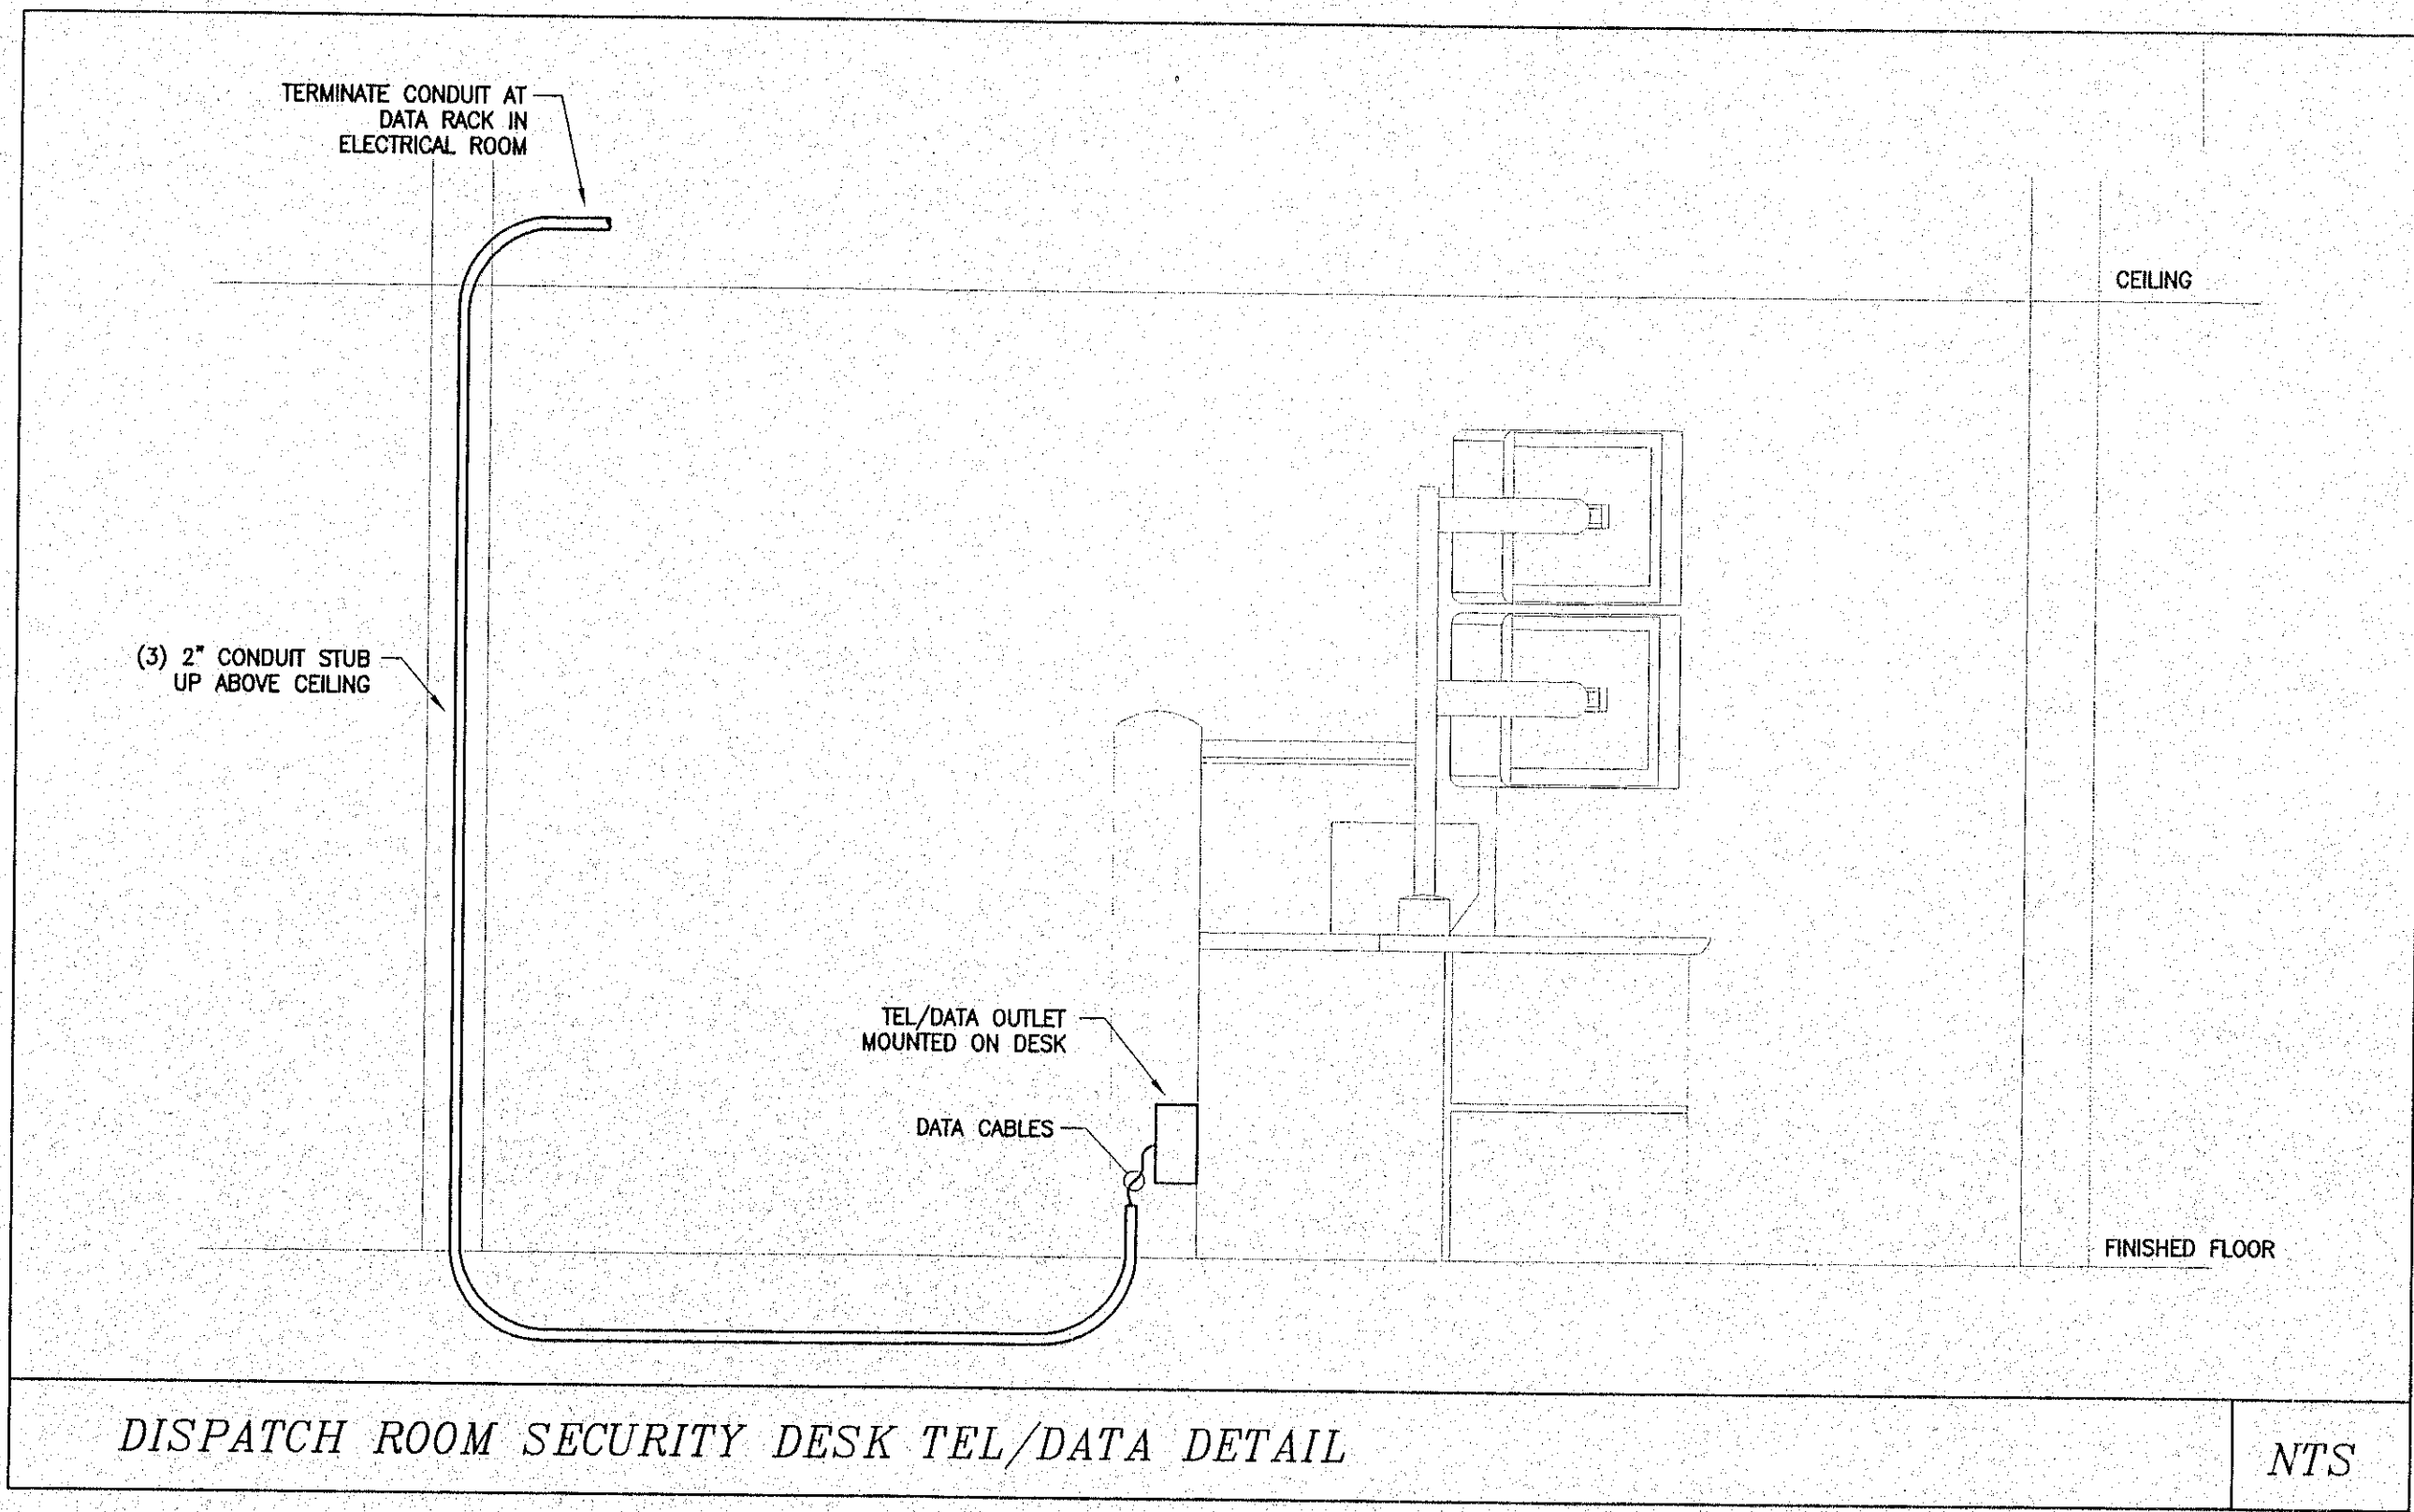
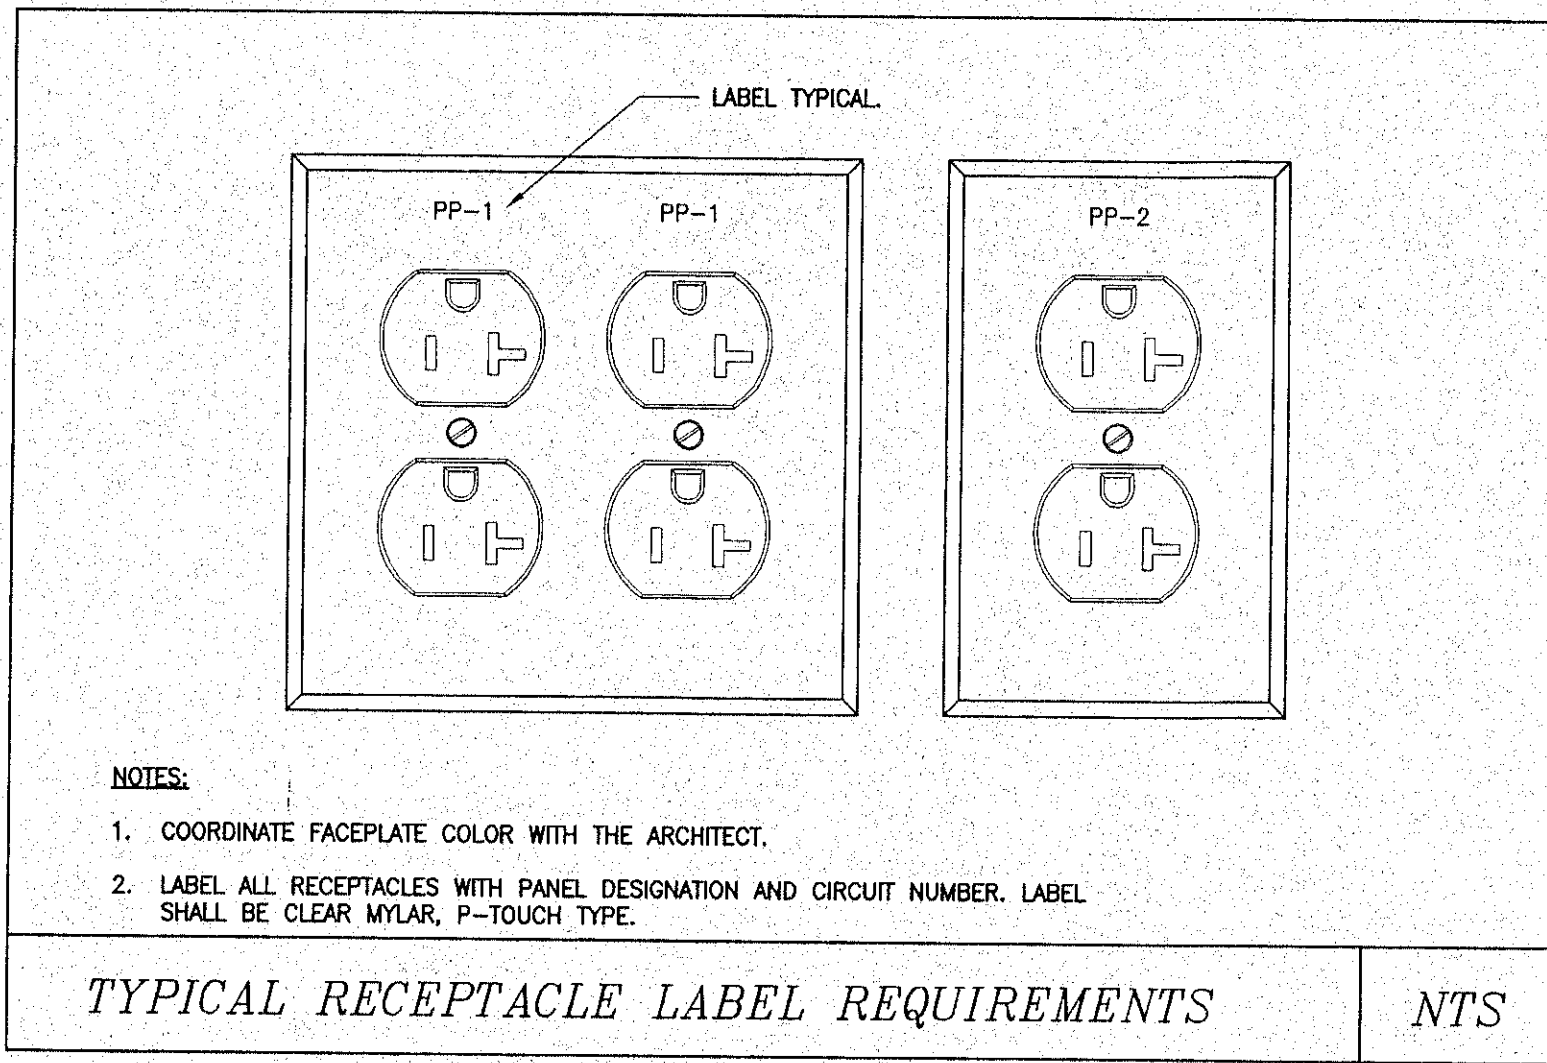
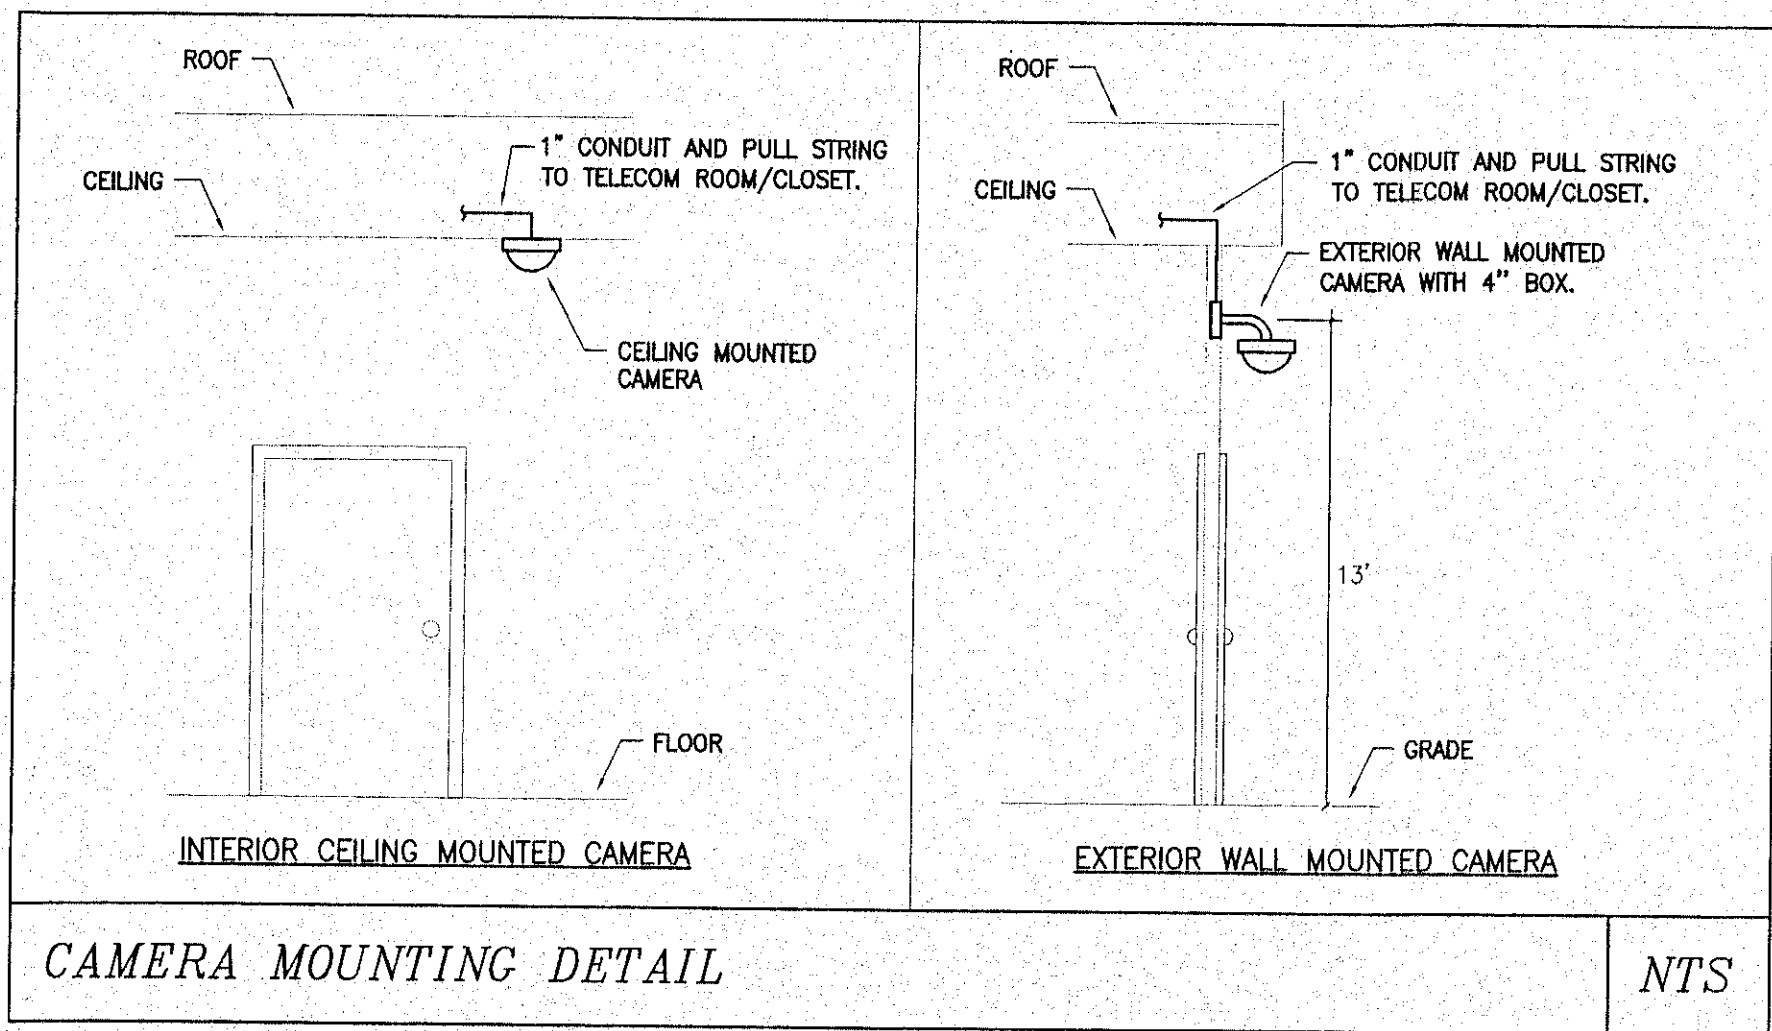
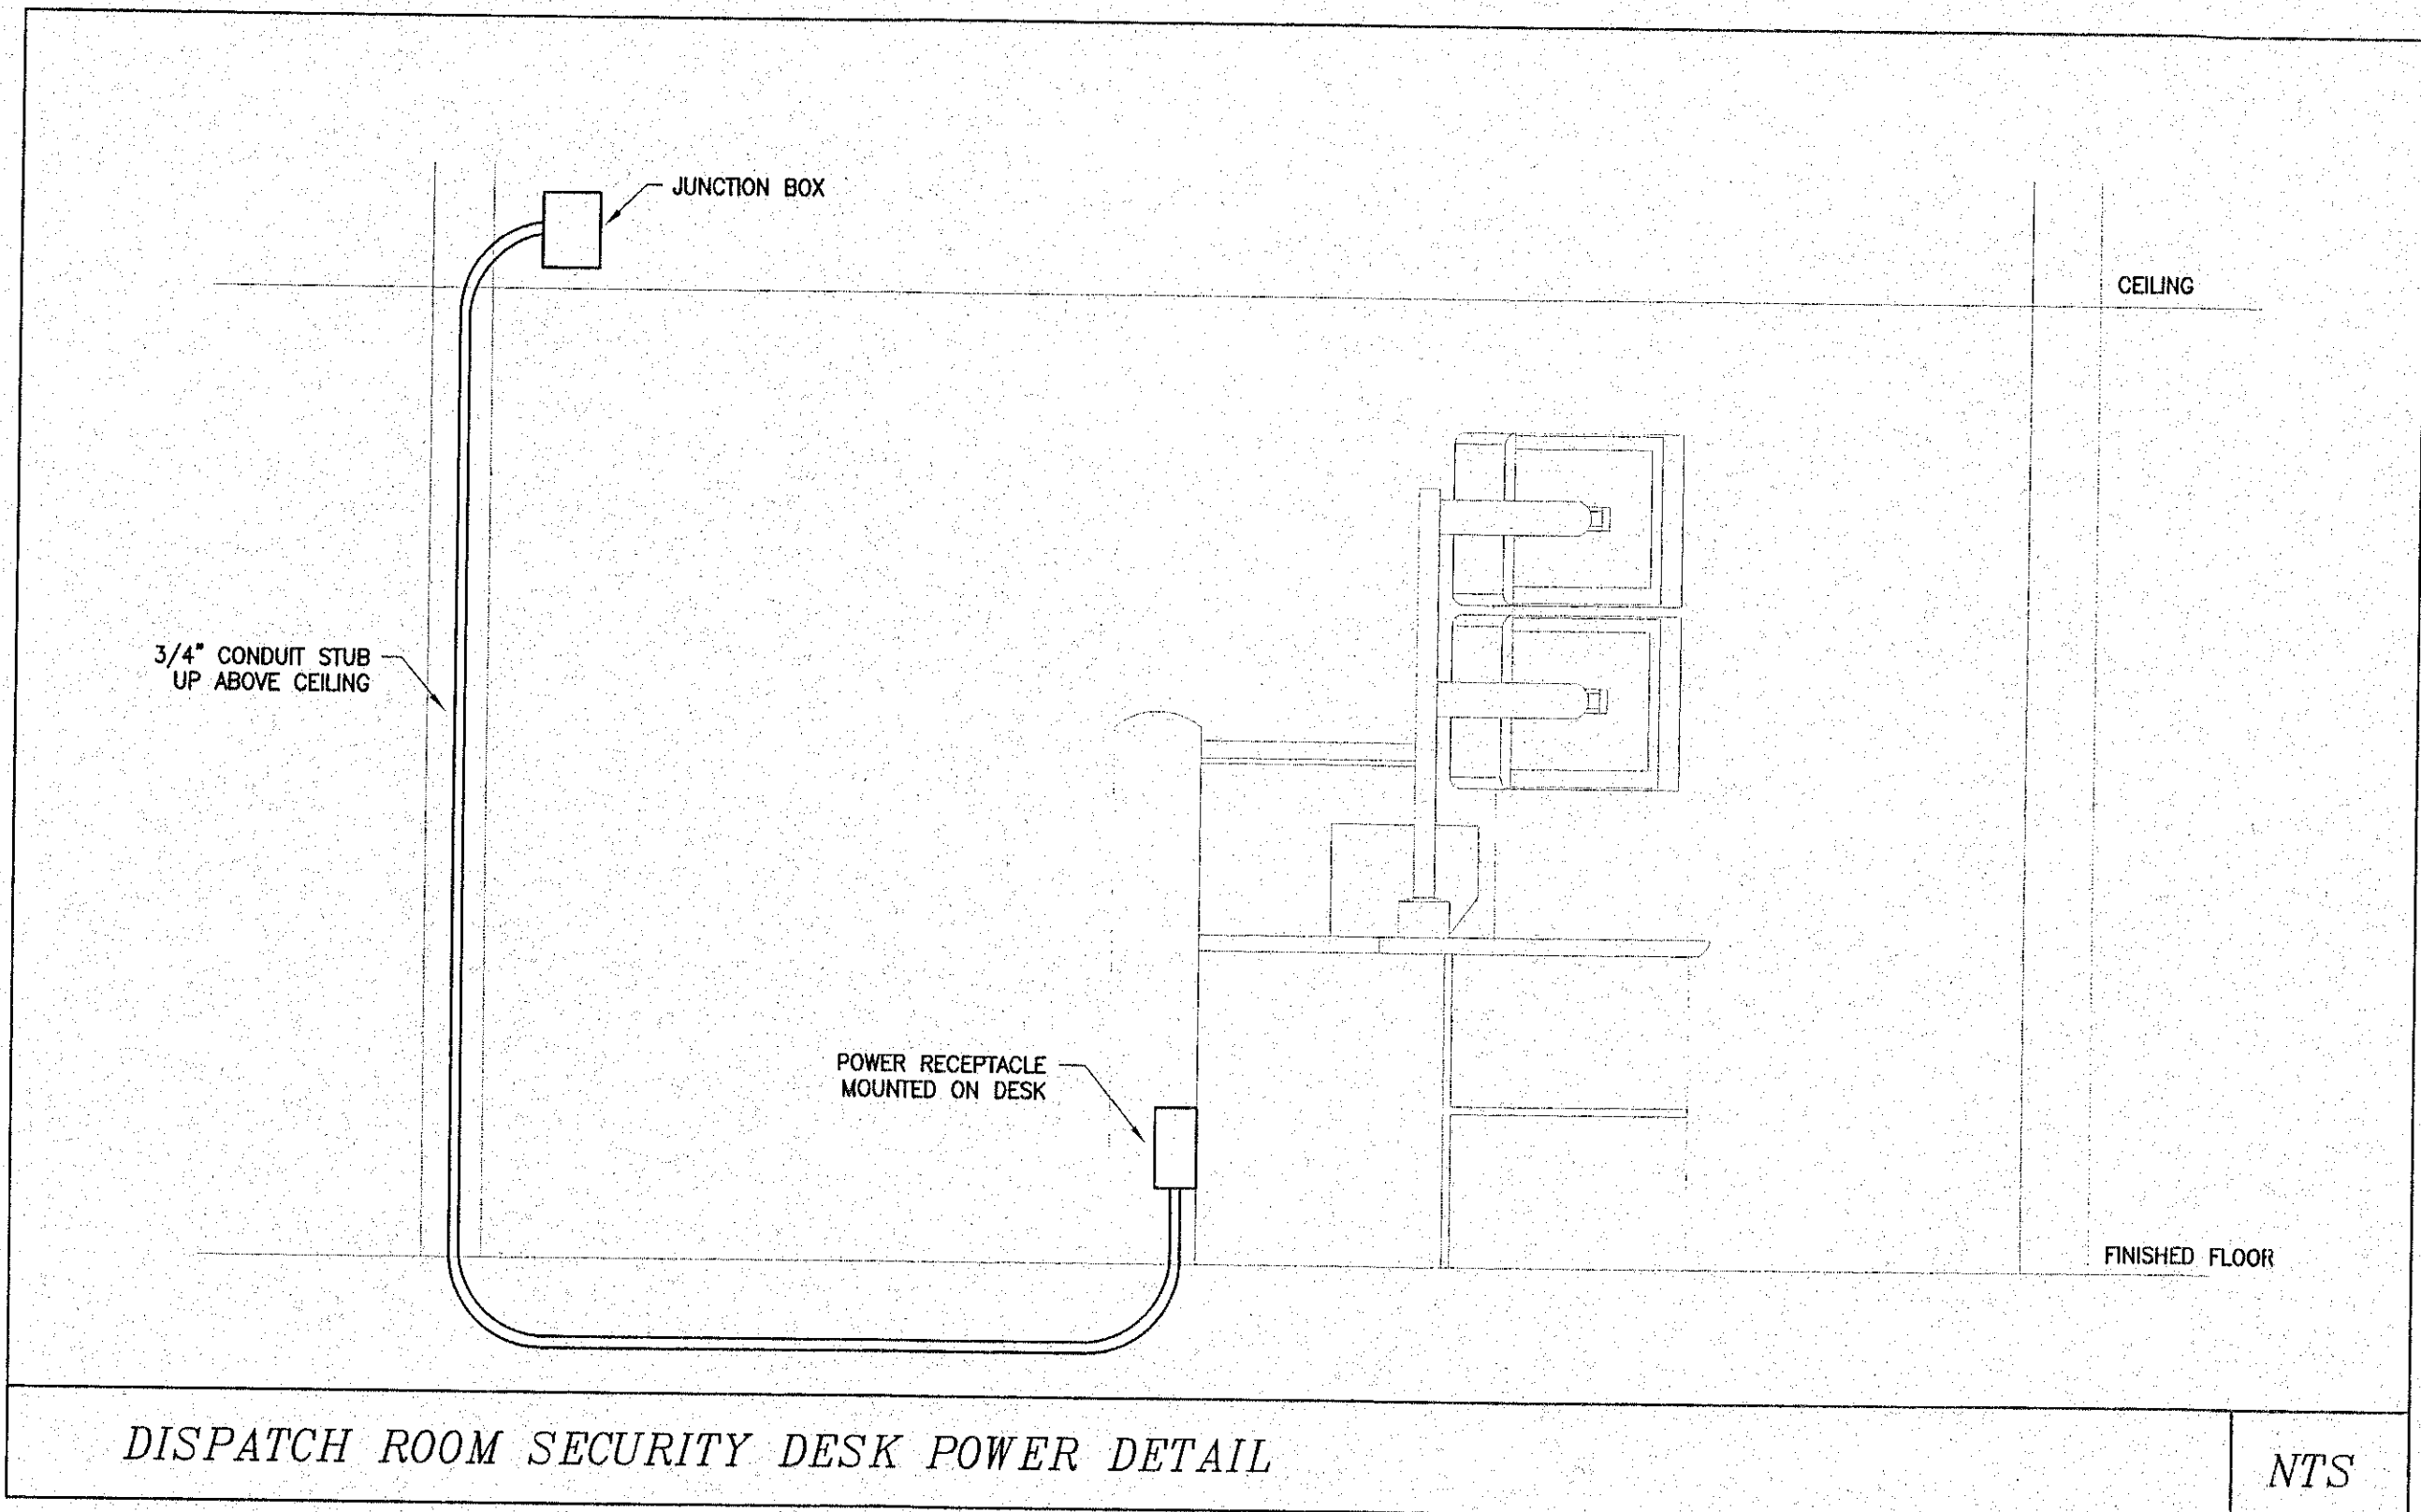
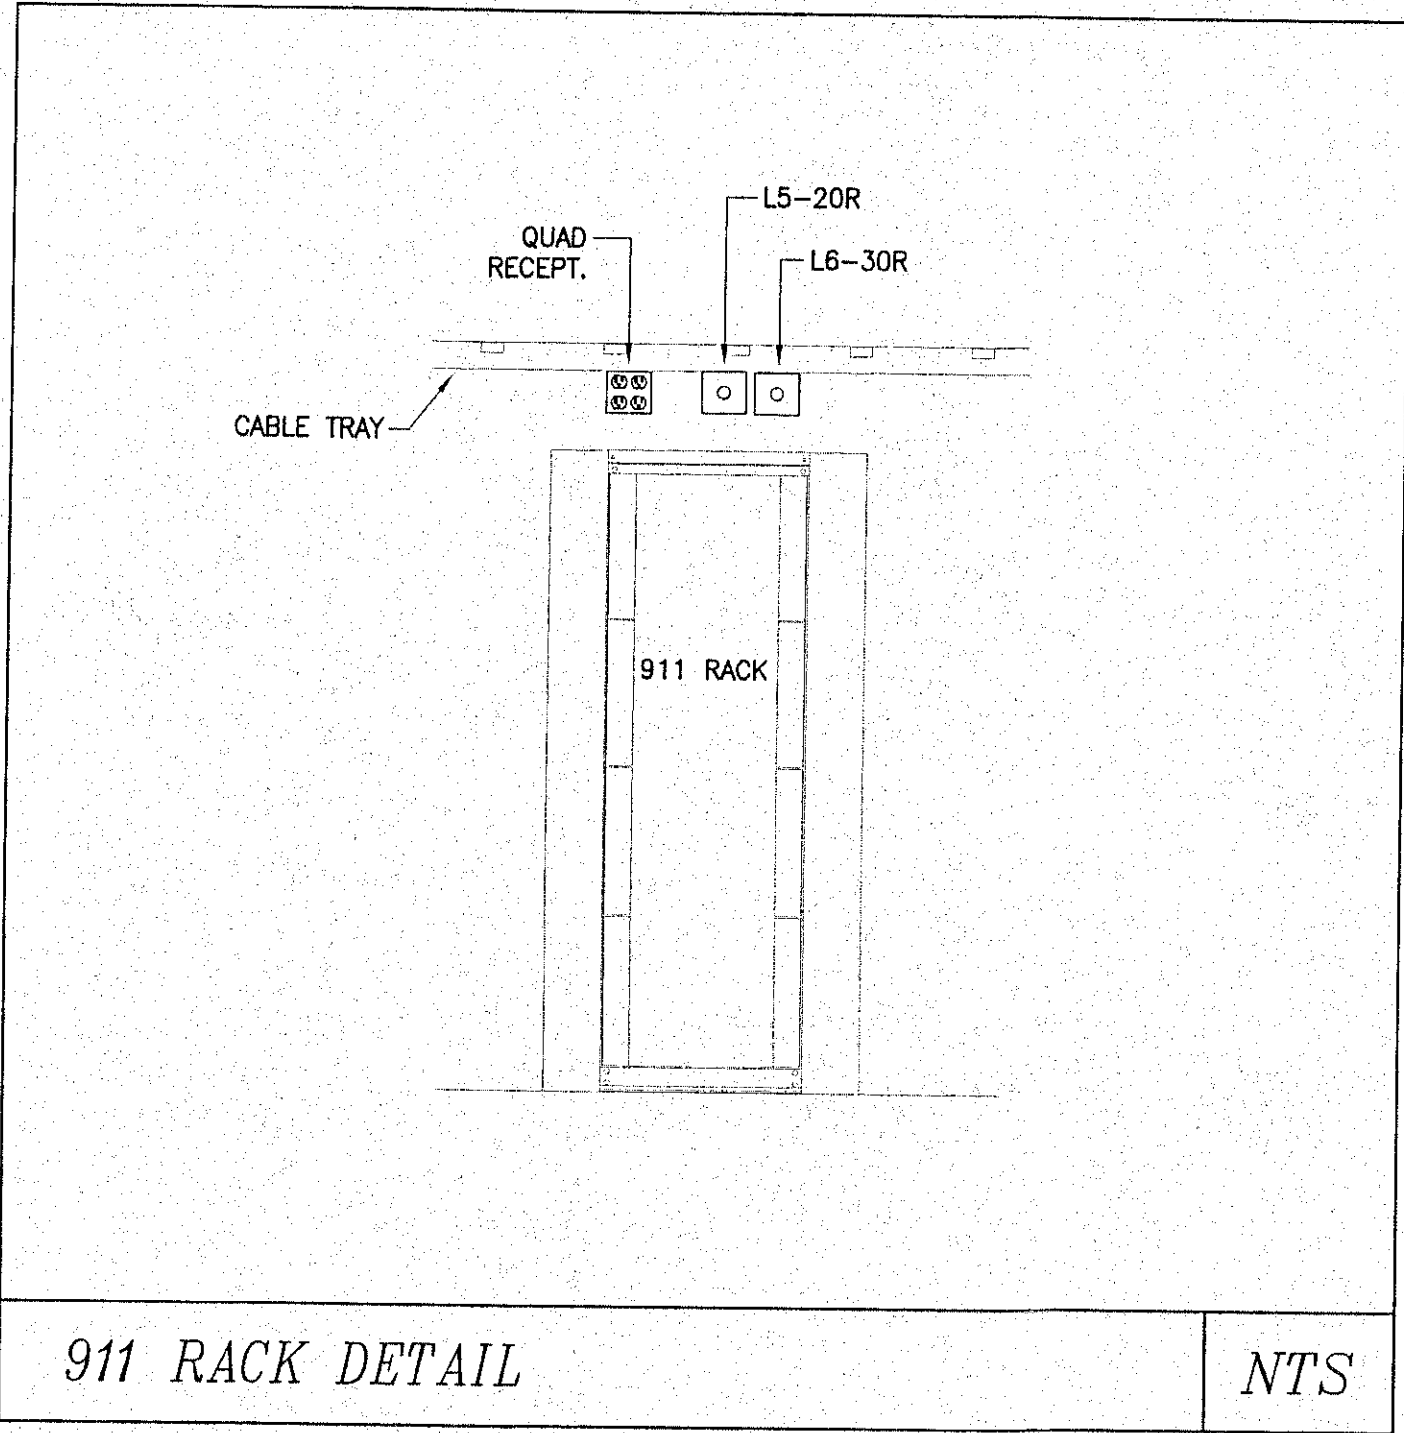


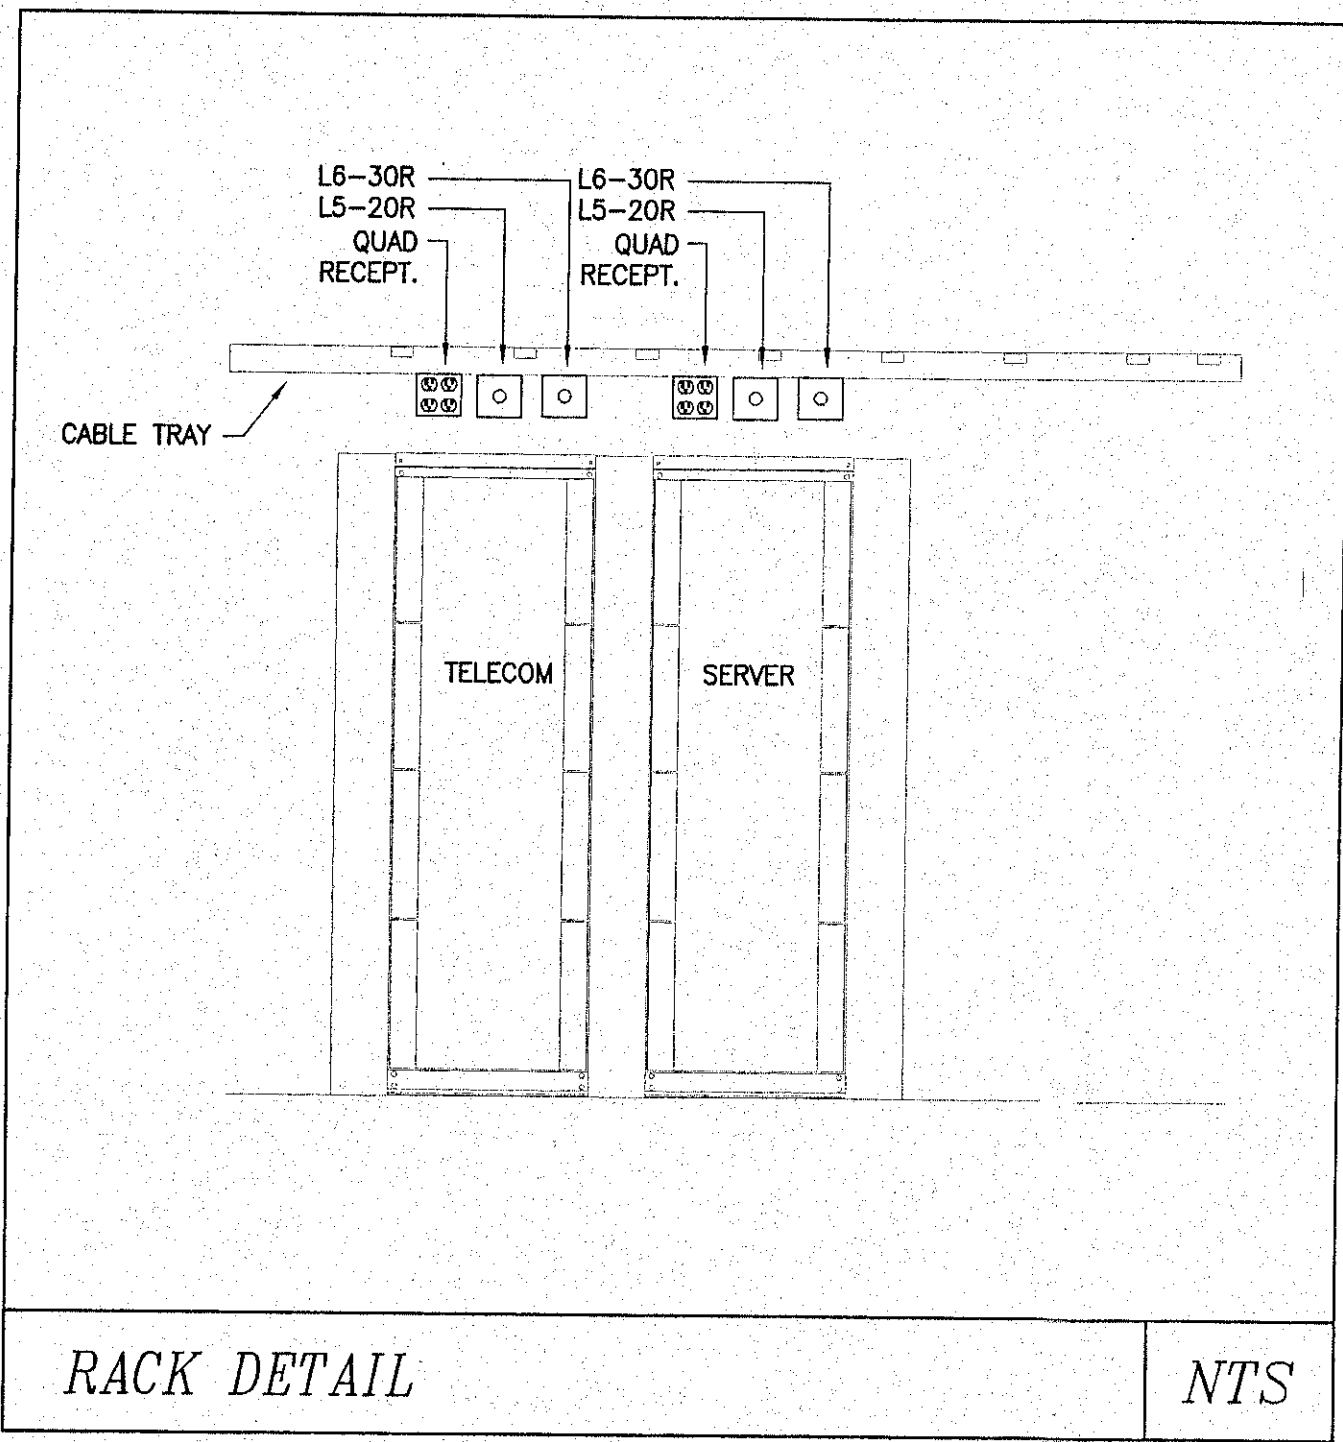

76 Webster Street
Worcester, MA 01603
508-797-0333 Phone
508-458-4111 Fax
www.engineering.us

R.C. Searles Associates
Exclusive Home Designers
Design / Build
Phone No. 17 Glenwood St.
(508) 466-3202 Holden Ma.

CONSULTING ARCHITECT
J THOMAS REARDON
7 SUNSET DRIVE
NORTHBOROUGH MA
01532

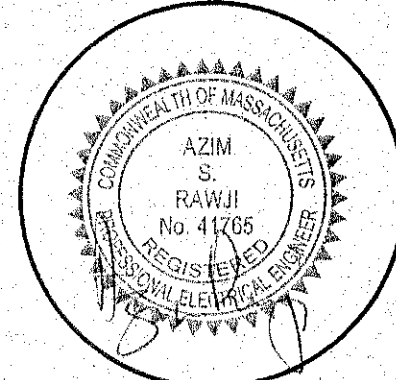

MENDON
POLICE
STATION

ELECTRICAL
DETAILS

DATE: 12/21/12

SCALE: N.T.S.

DRAWN BY: NAJ

CHECKED BY: AR

Sheet 16 OF 25

E9

WWW.RCSEARLES.COM