
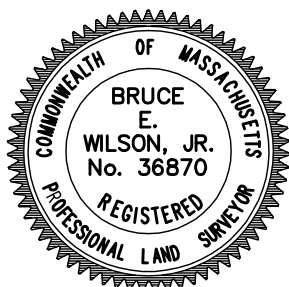


	REQUIRED	PROVIDED
ZONE: GR		
MINIMUM AREA:	60,000 s.f.	43,612 s.f.
MINIMUM FRONTAGE:	200'	150'
MINIMUM SETBACKS:		
FRONT	50'	80'
SIDE	20'	42'
REAR	20'	184'

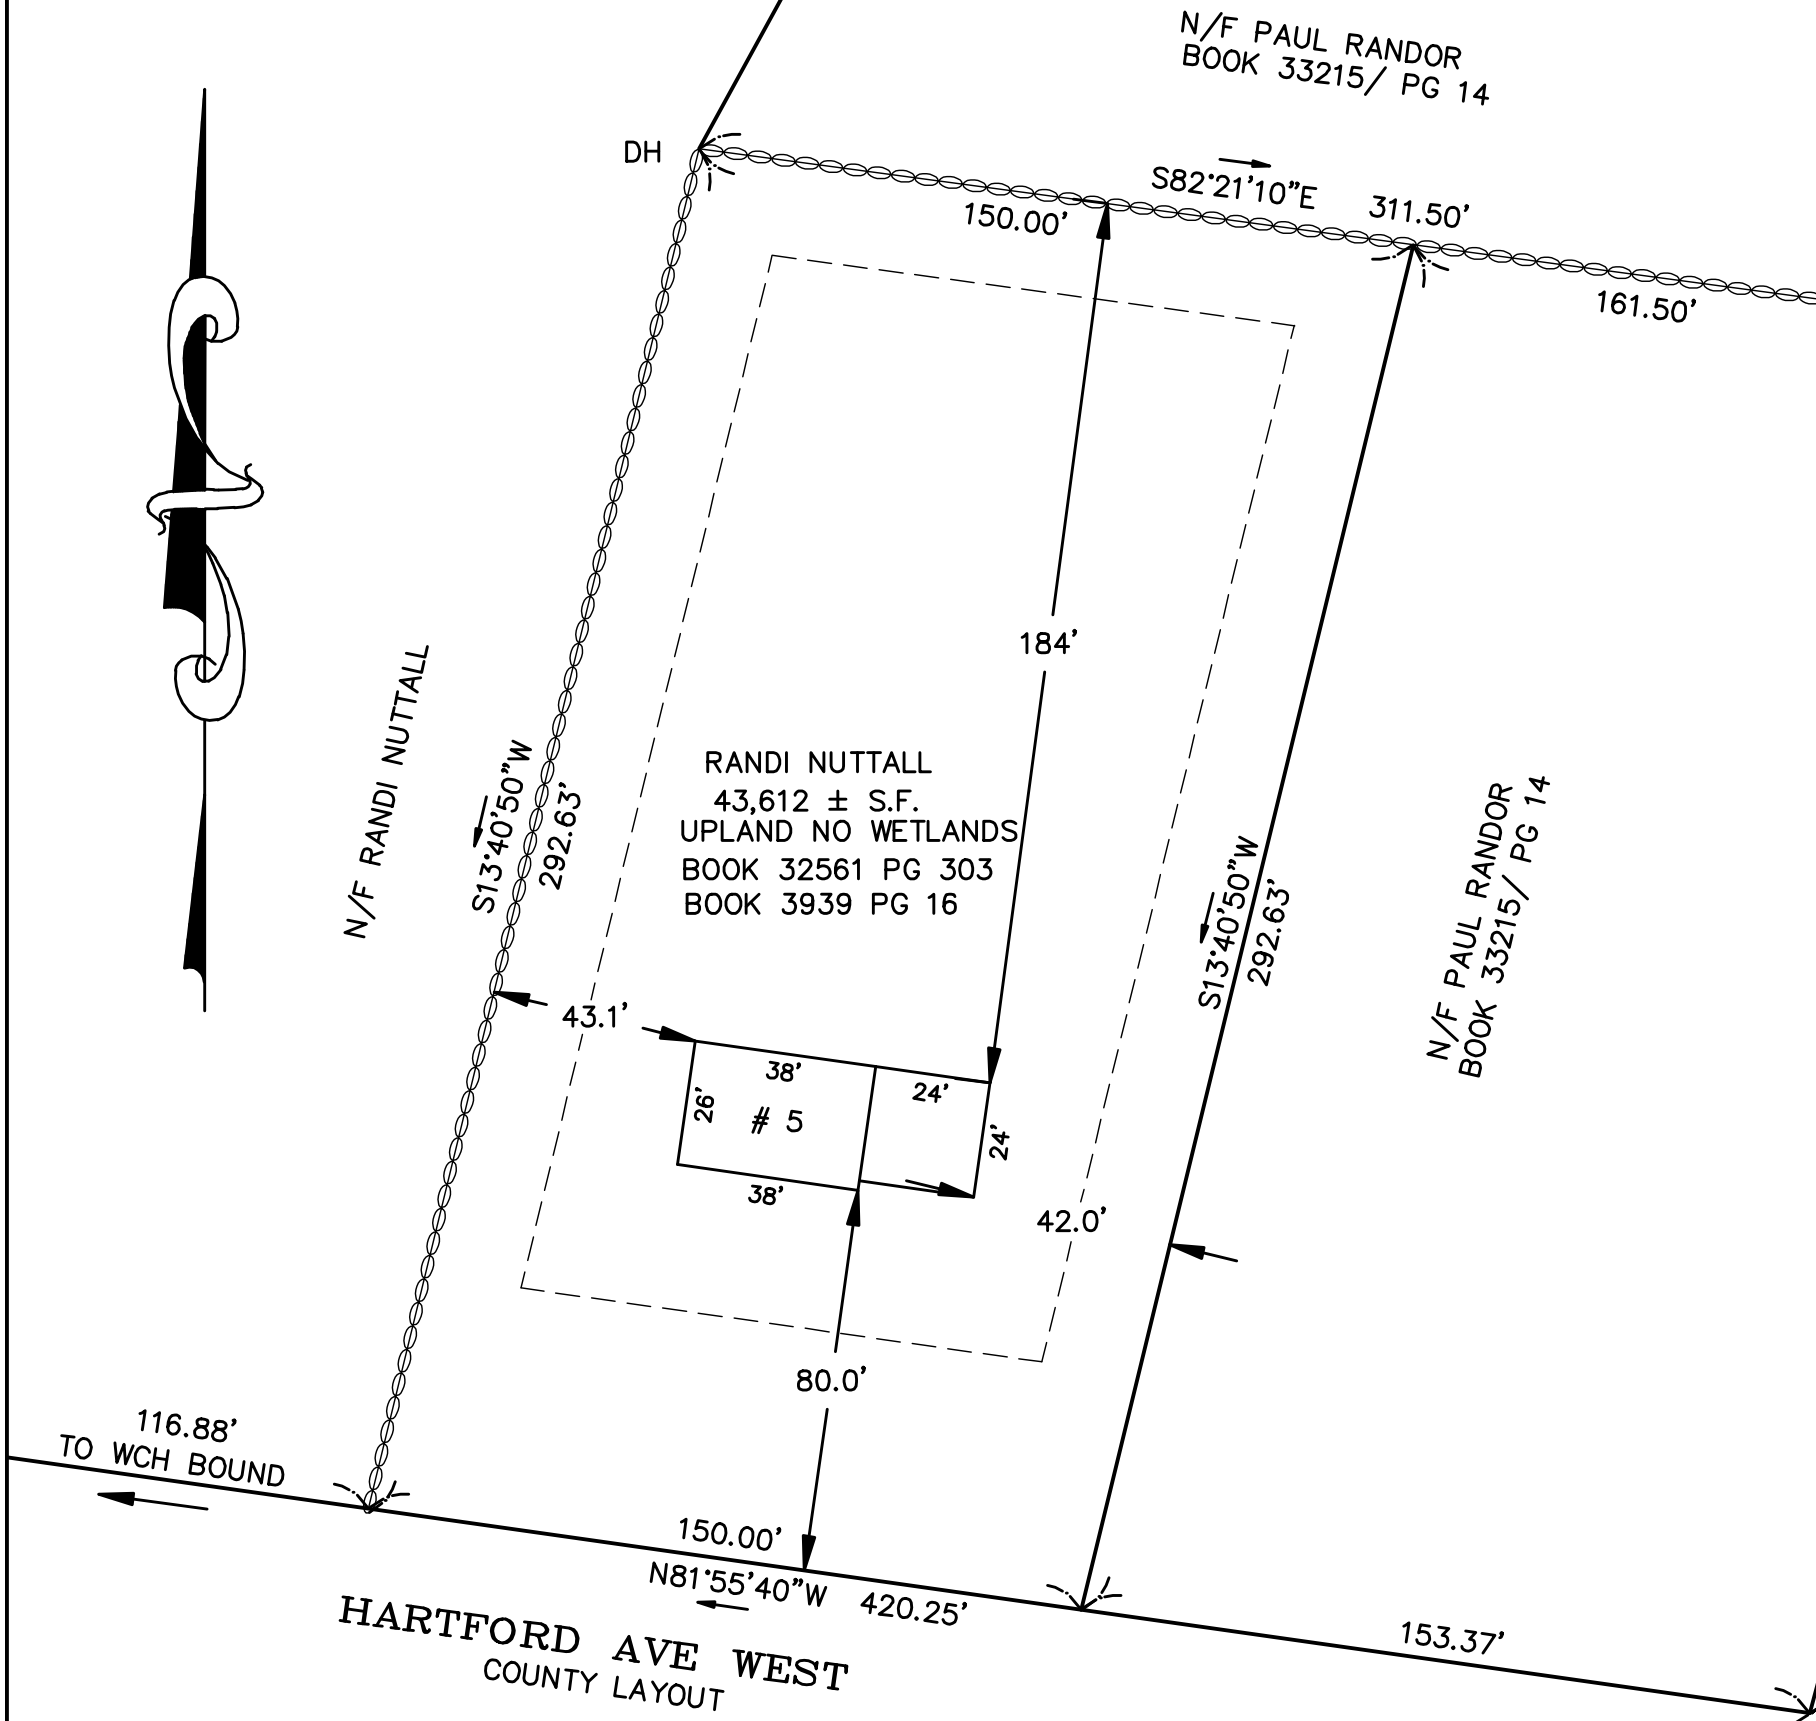

BRUCE E. WILSON, JR. P.L.S. #36870

**PROPOSED HOUSE**  
**RANDI NUTTALL**  
**5 HARTFORD AVE WEST**  
**MENDON, MA.**  
**GW SITE SOLUTIONS**  
**ENGINEERING AND SURVEY SERVICES**  
**248 ELM STREET BLACKSTONE, MA**  
**AUGUST 17, 2020 SCALE 1" = 40'**