



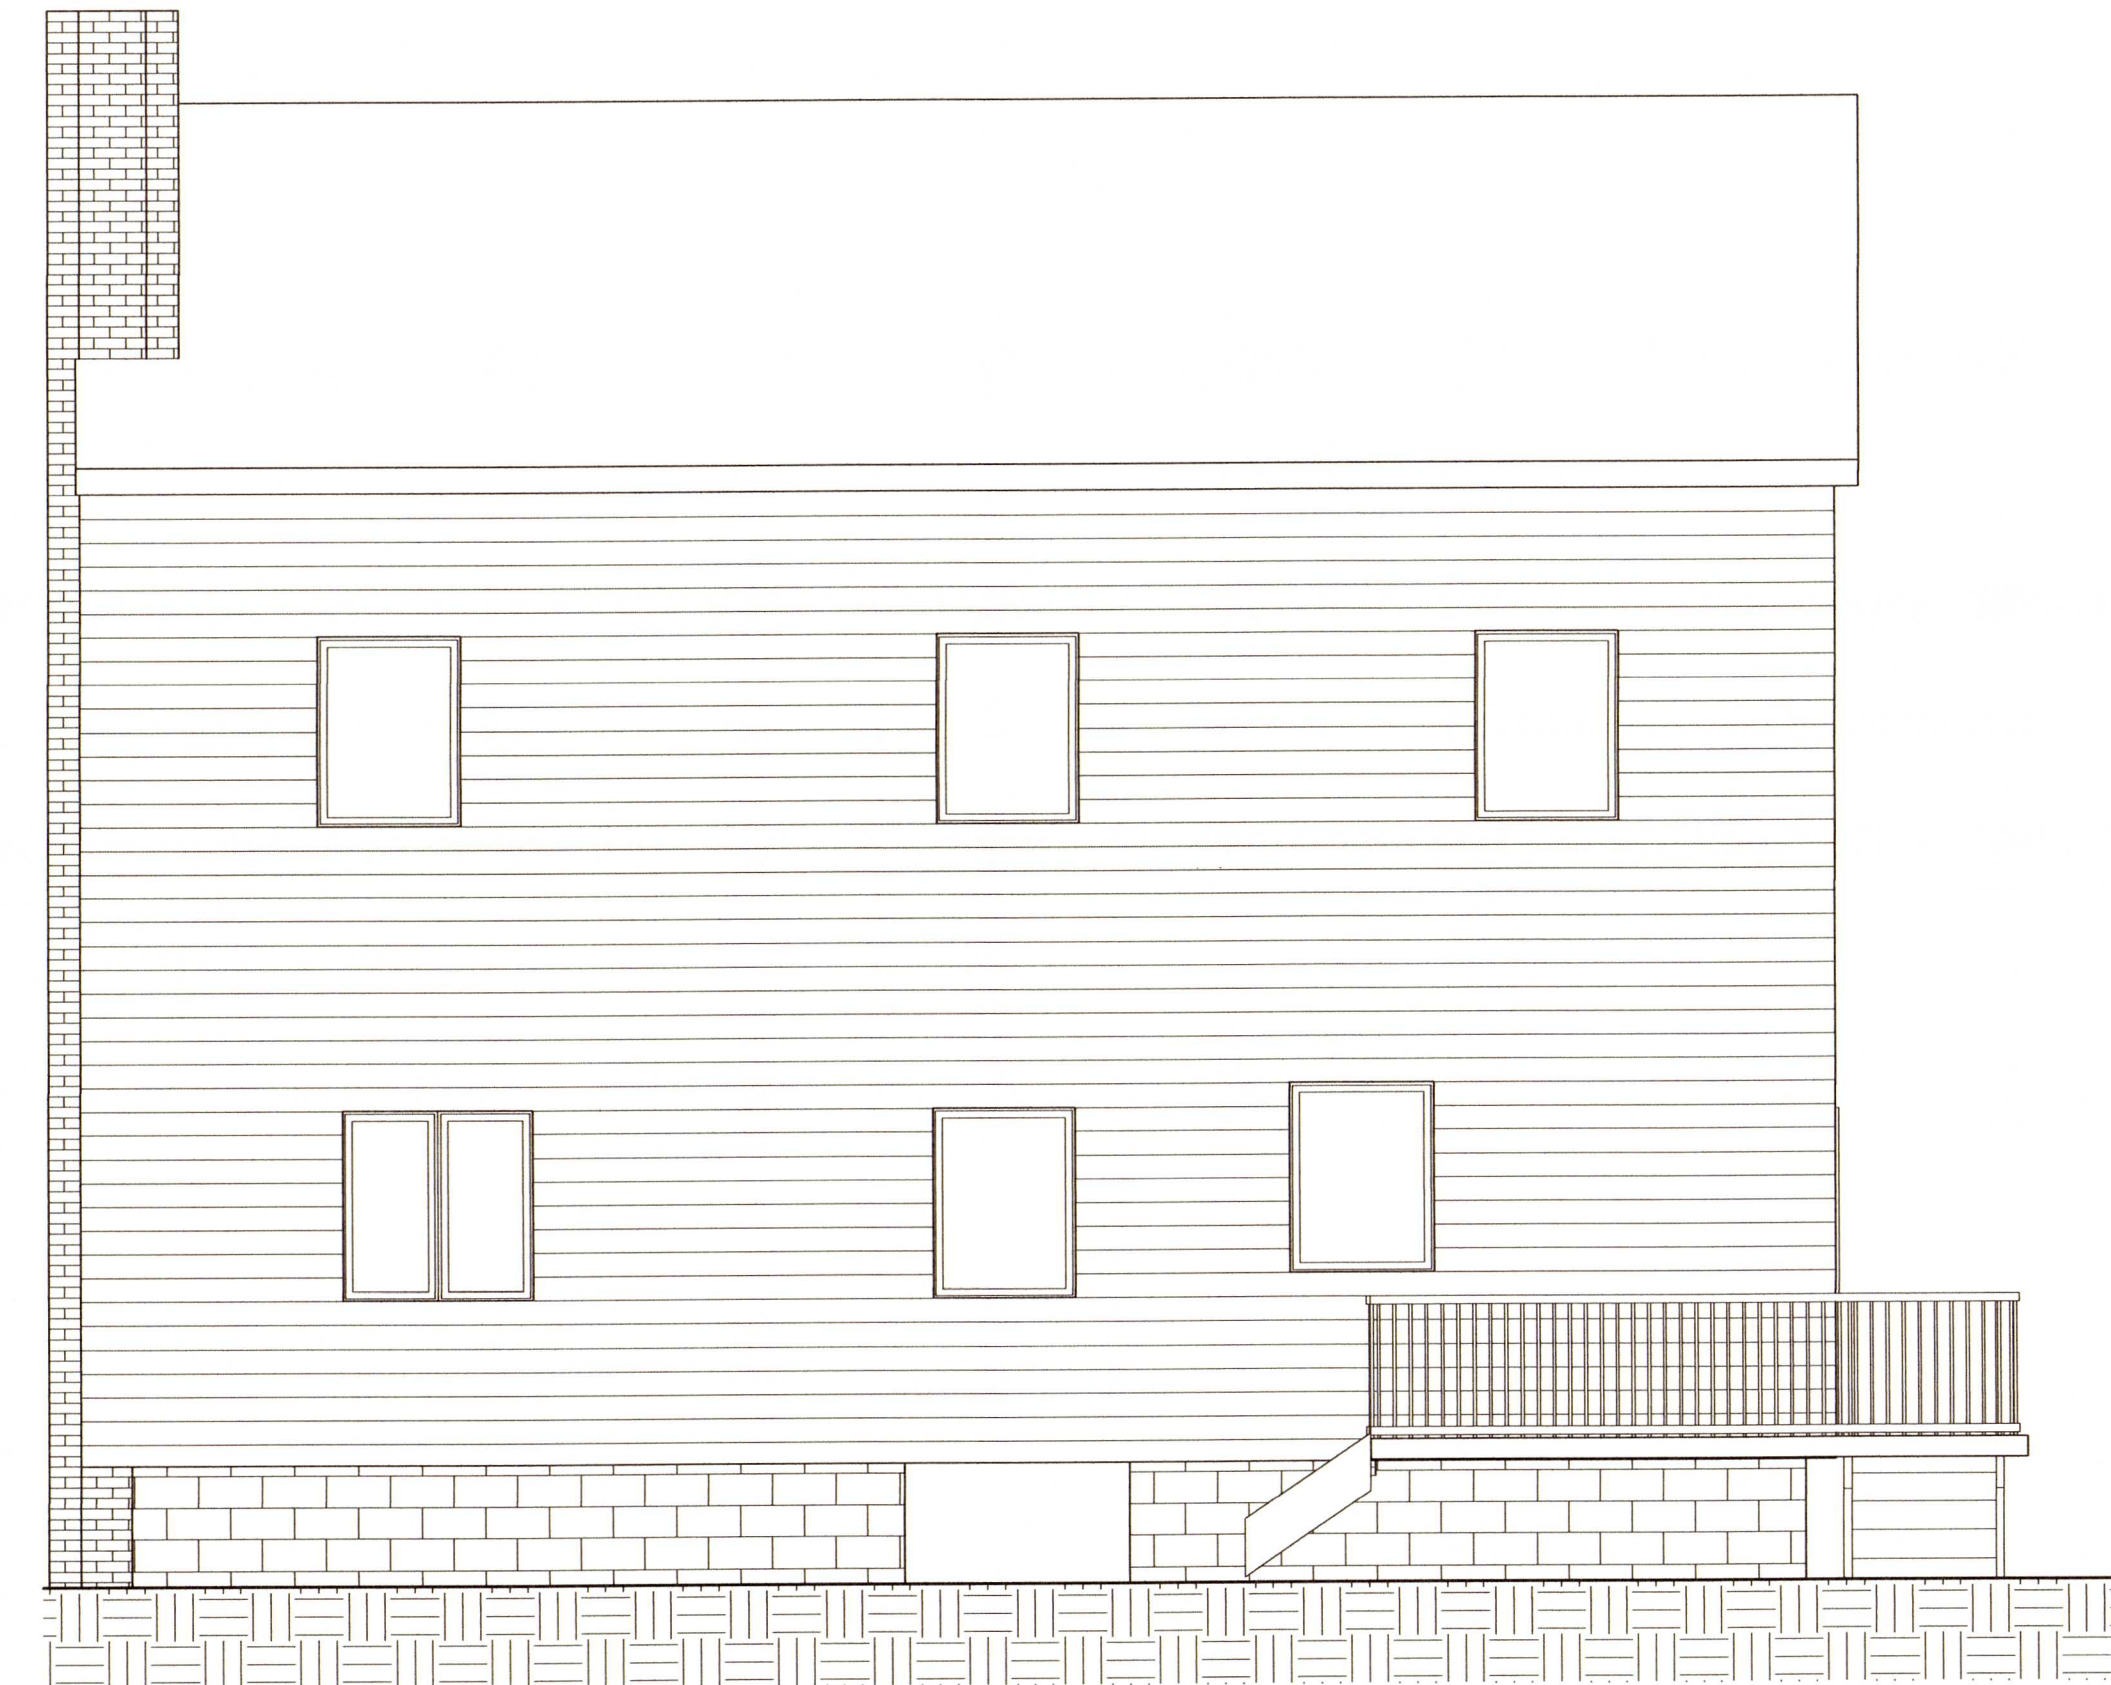

① Elevation 4 - a
1/4" = 1'-0"

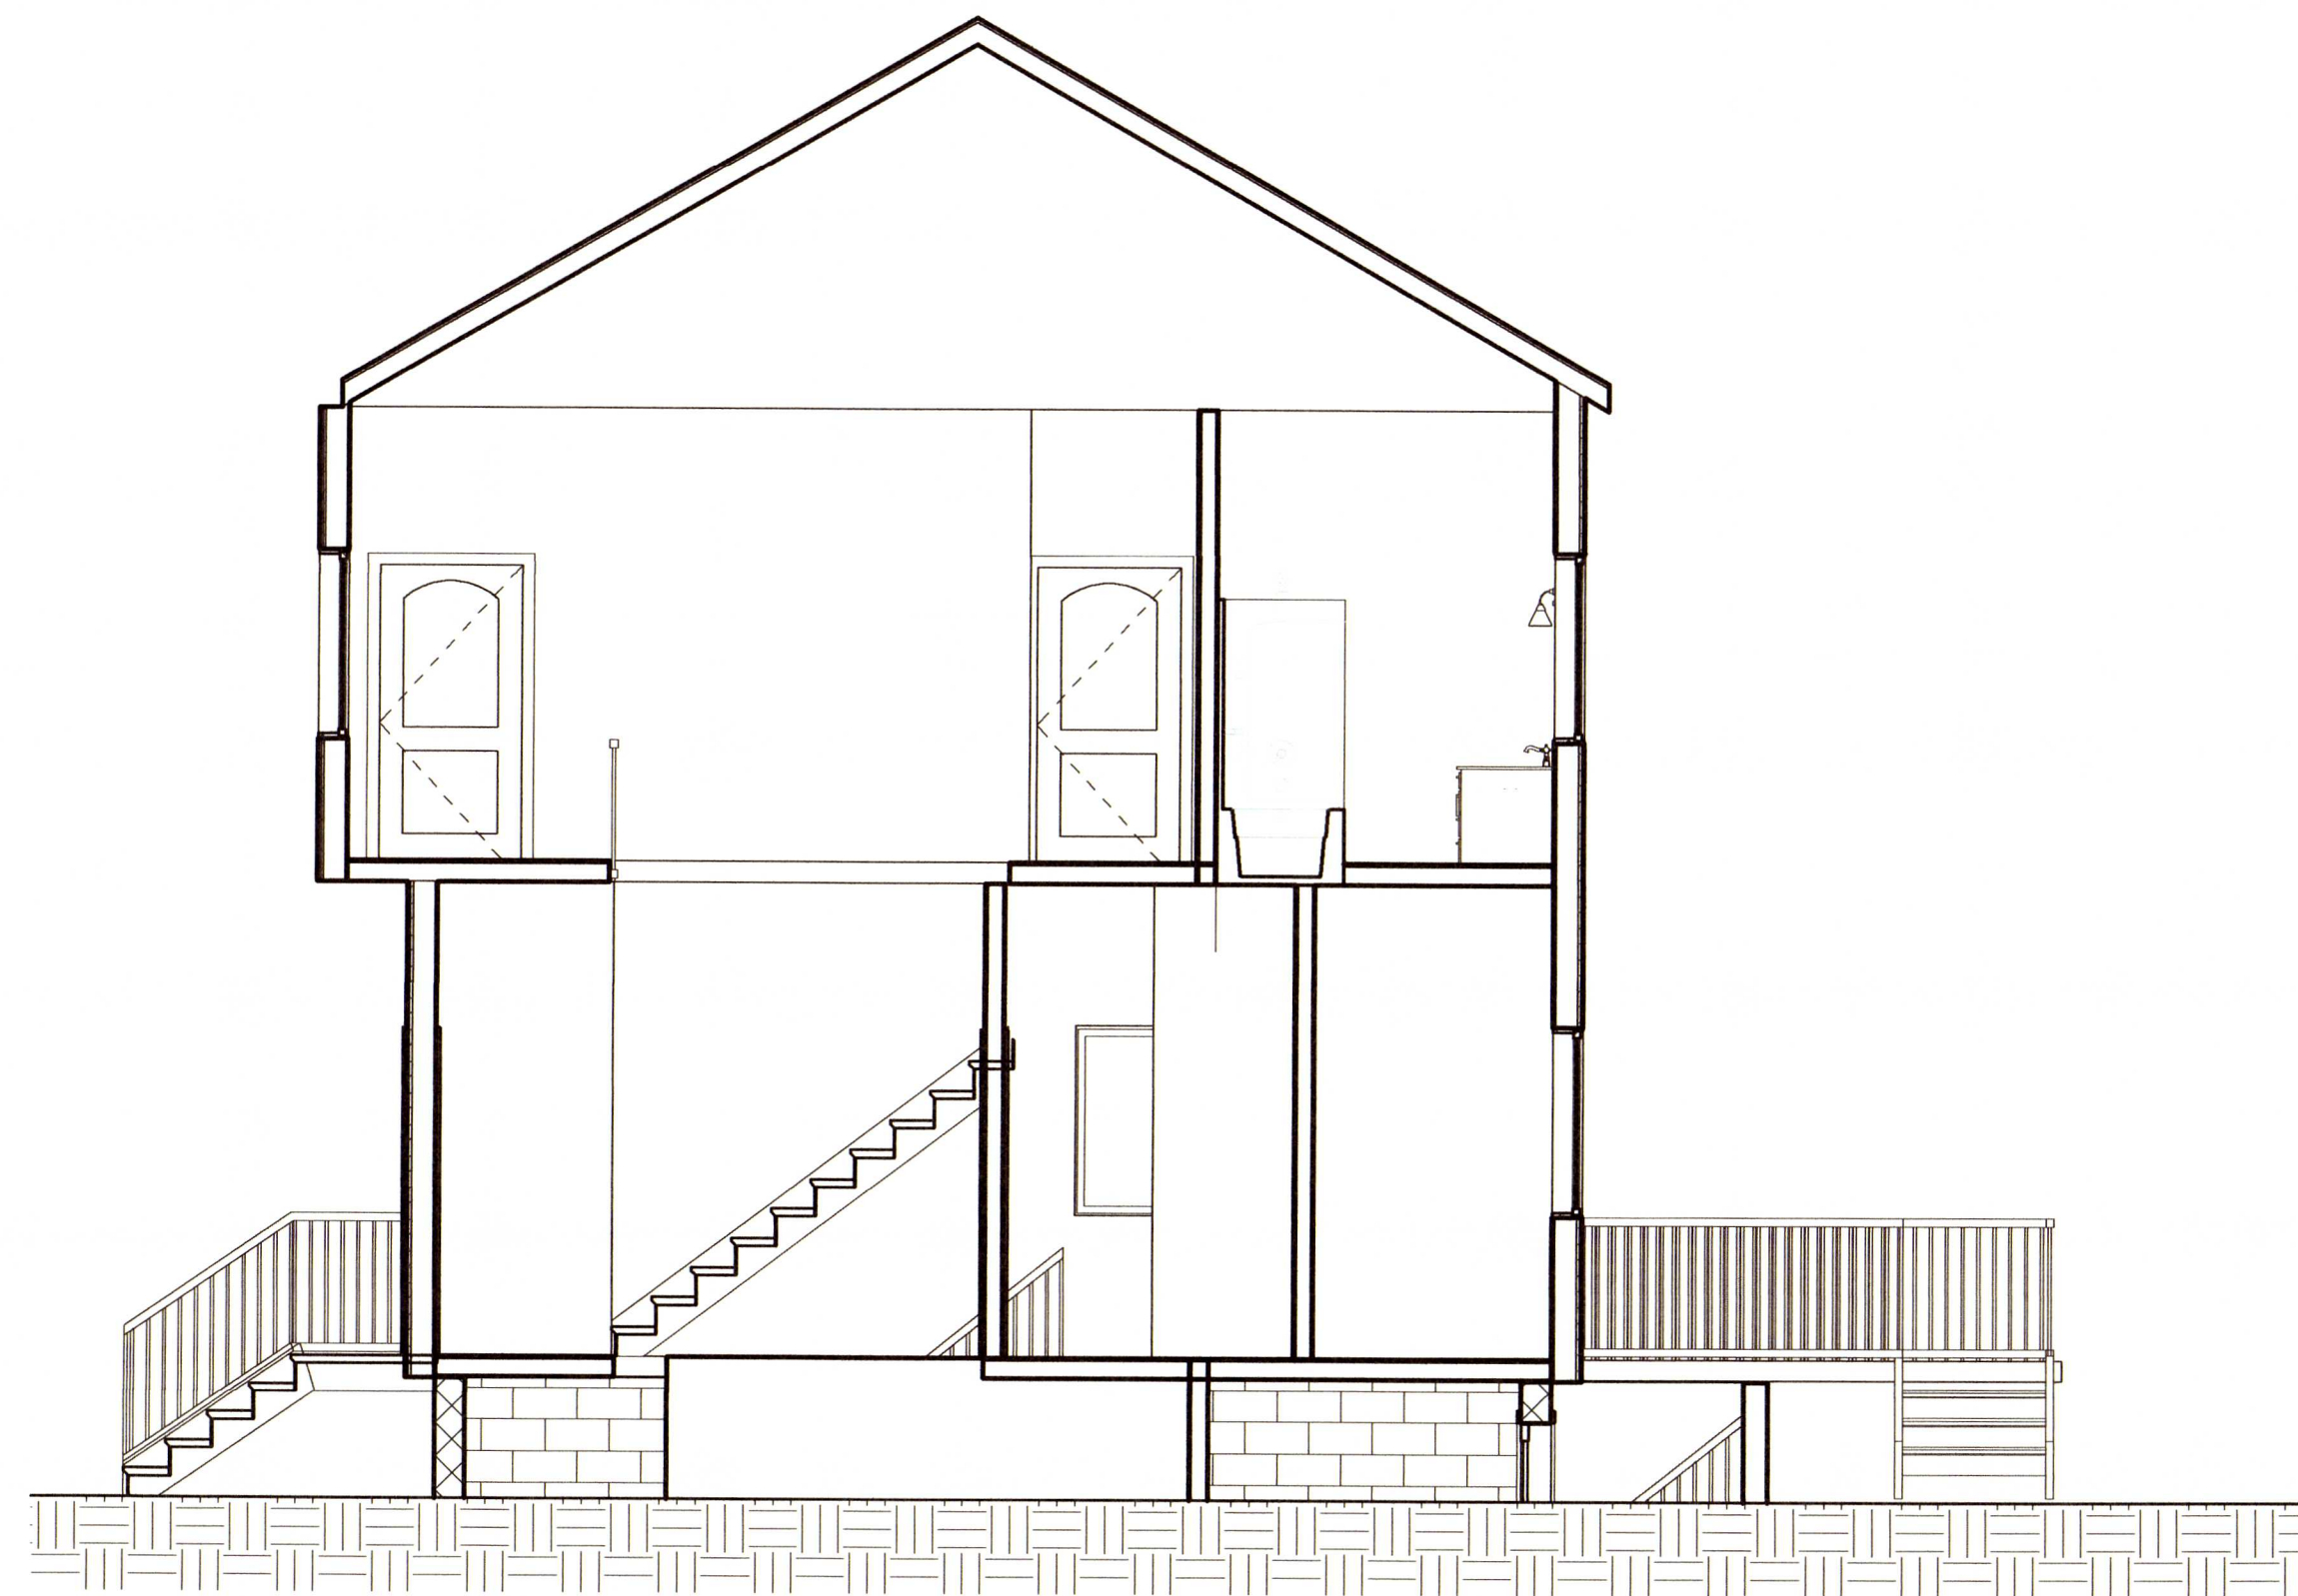

③ Elevation 7 - a
1/4" = 1'-0"



② Elevation 6 - a
1/4" = 1'-0"



④ Elevation 8 - a
1/4" = 1'-0"

REMMES
42 MOWRY STREET
MENDON, MA 01756

NO.	DESCRIPTION	DATE

EXISTING
ELEVATIONS

SHEET ISSUE DATE:	10/10/14
PROJECT NO.:	NA
APPROVED BY:	APPROVER
DRAWN BY:	AUTHOR

A2.1