


① EXISTING VS PROPOSED 1
12" = 1'-0"

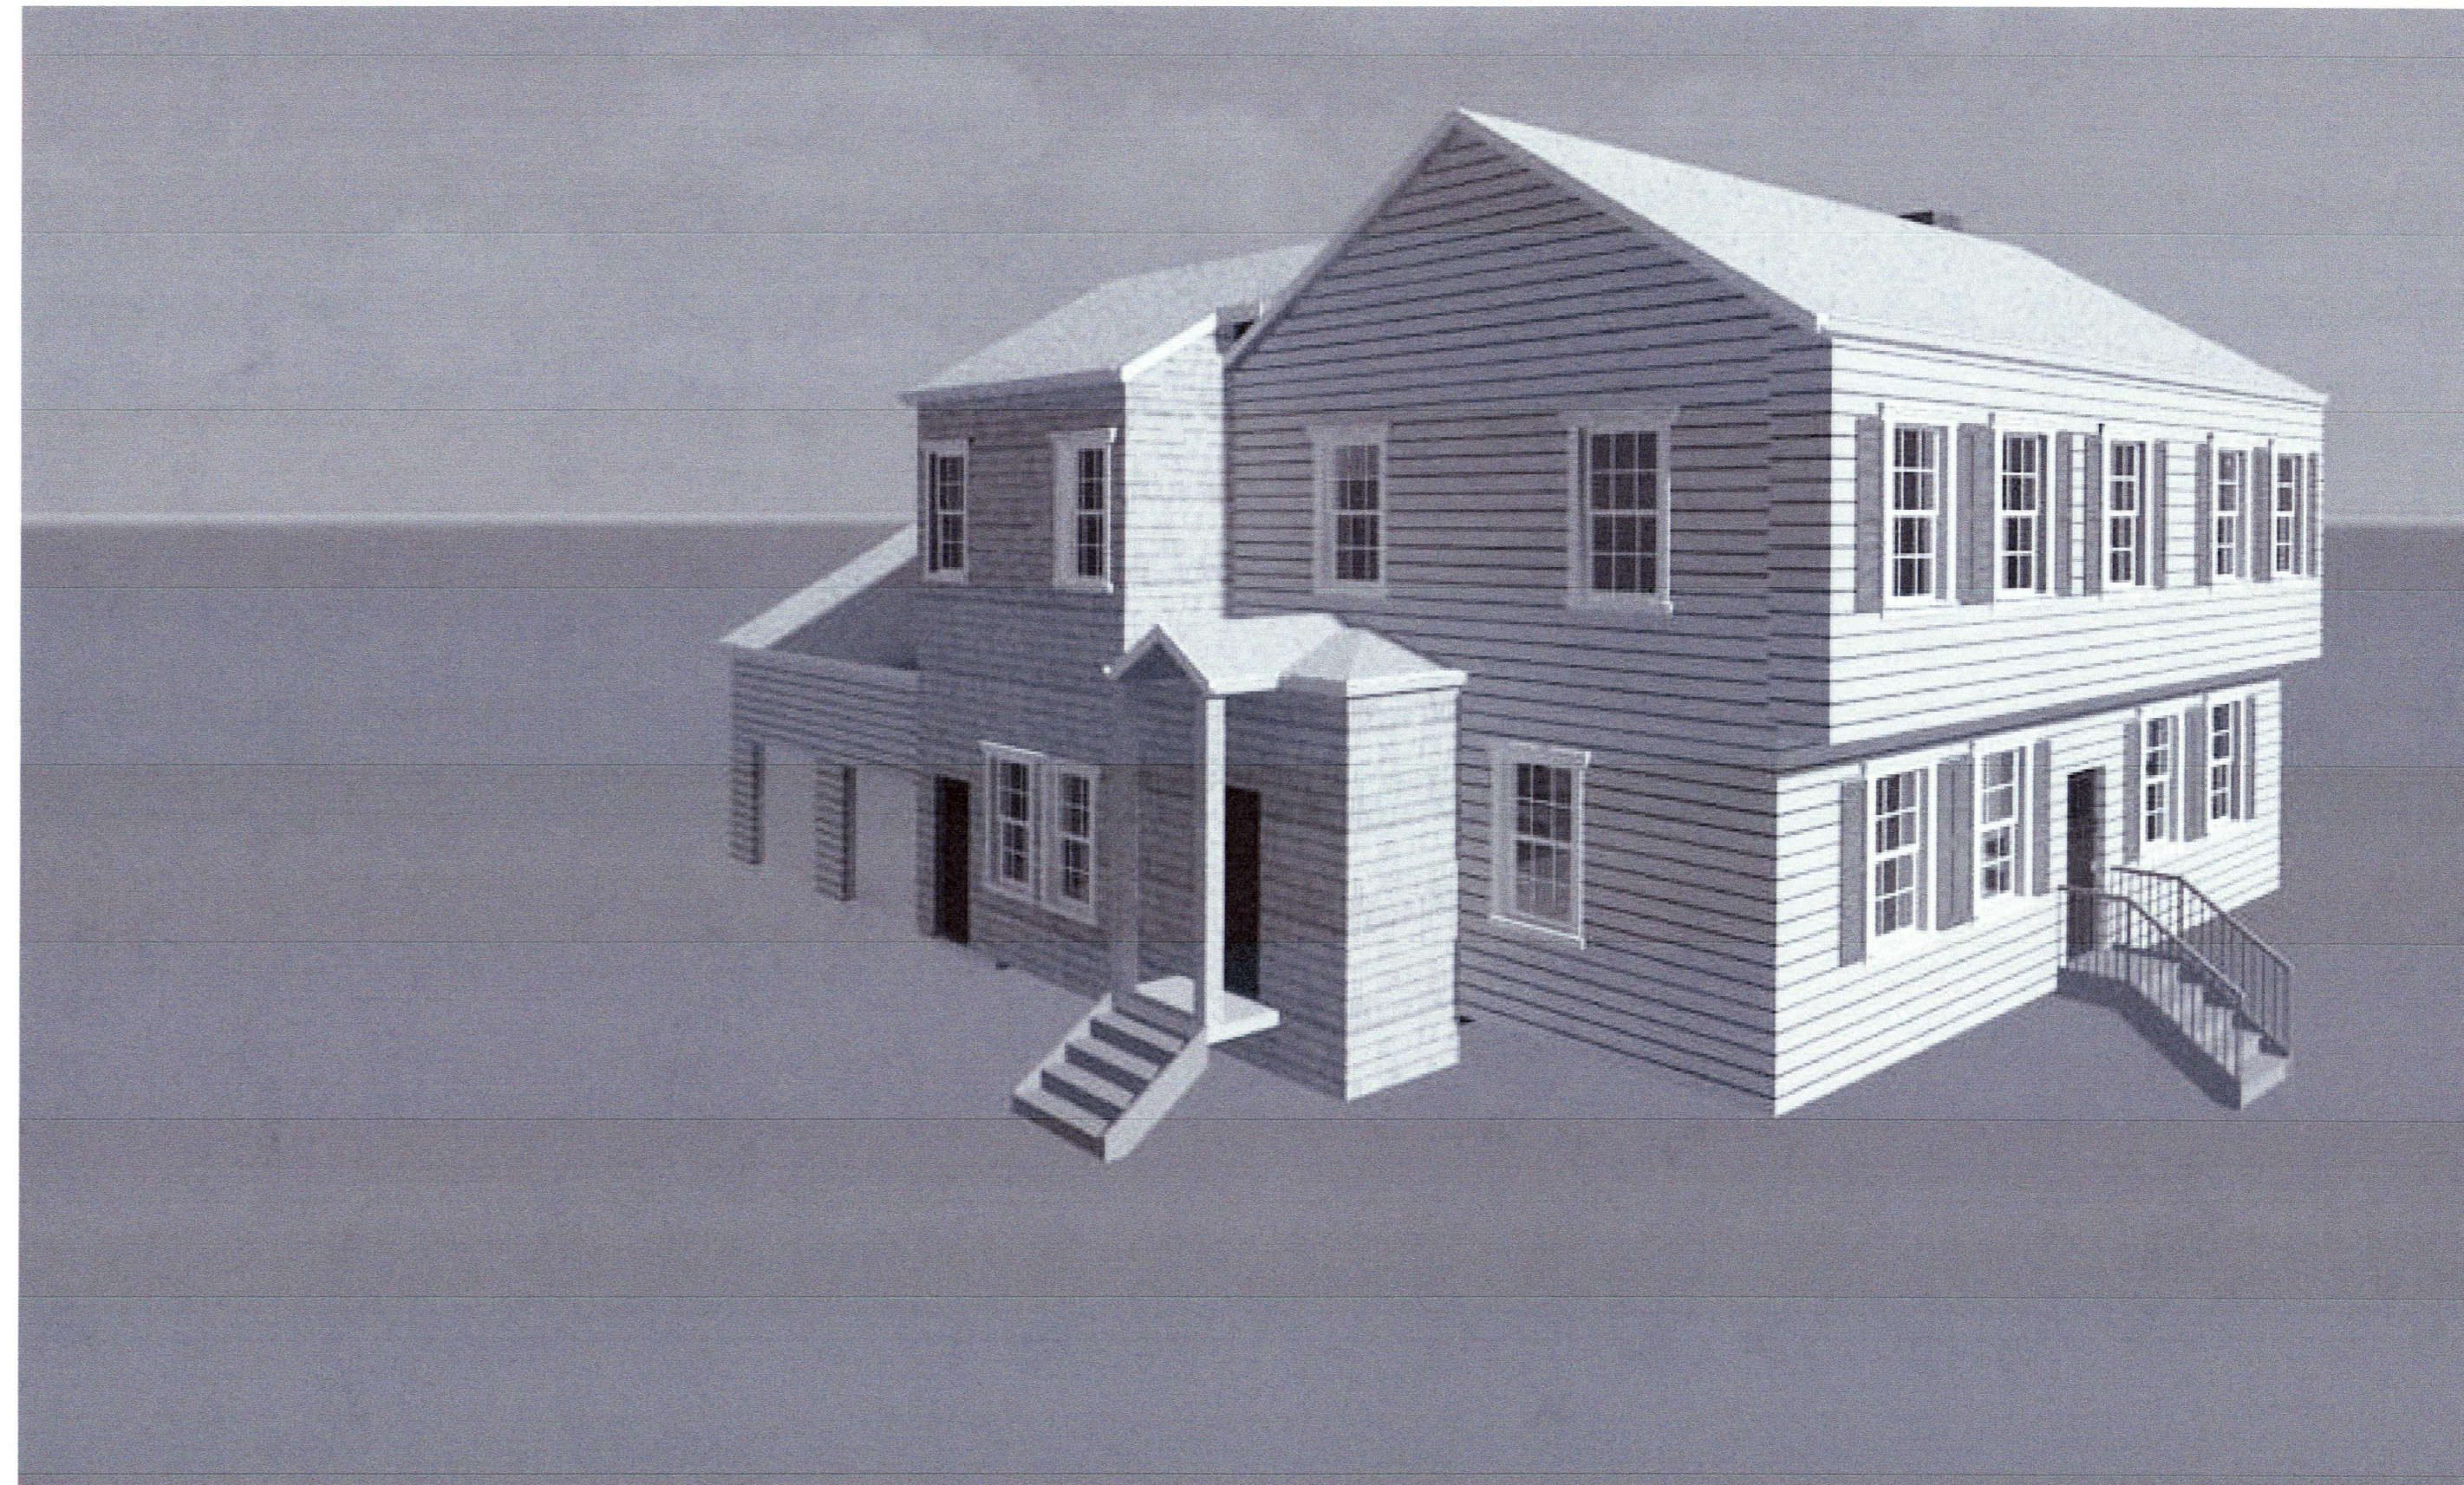

② EXISTING VS PROPOSED 2
12" = 1'-0"

REMME
42 MOWRY STREET
MENDON, MA 01756

NO. DESCRIPTION DATE

RENDERINGS

SHEET ISSUE DATE: 10/10/14
PROJECT NO.: NA
APPROVED BY: APPROVER
DRAWN BY: AUTHOR

A3.0

SCALE: 12" = 1'-0" 6/29/2020 7:03:53 AM