



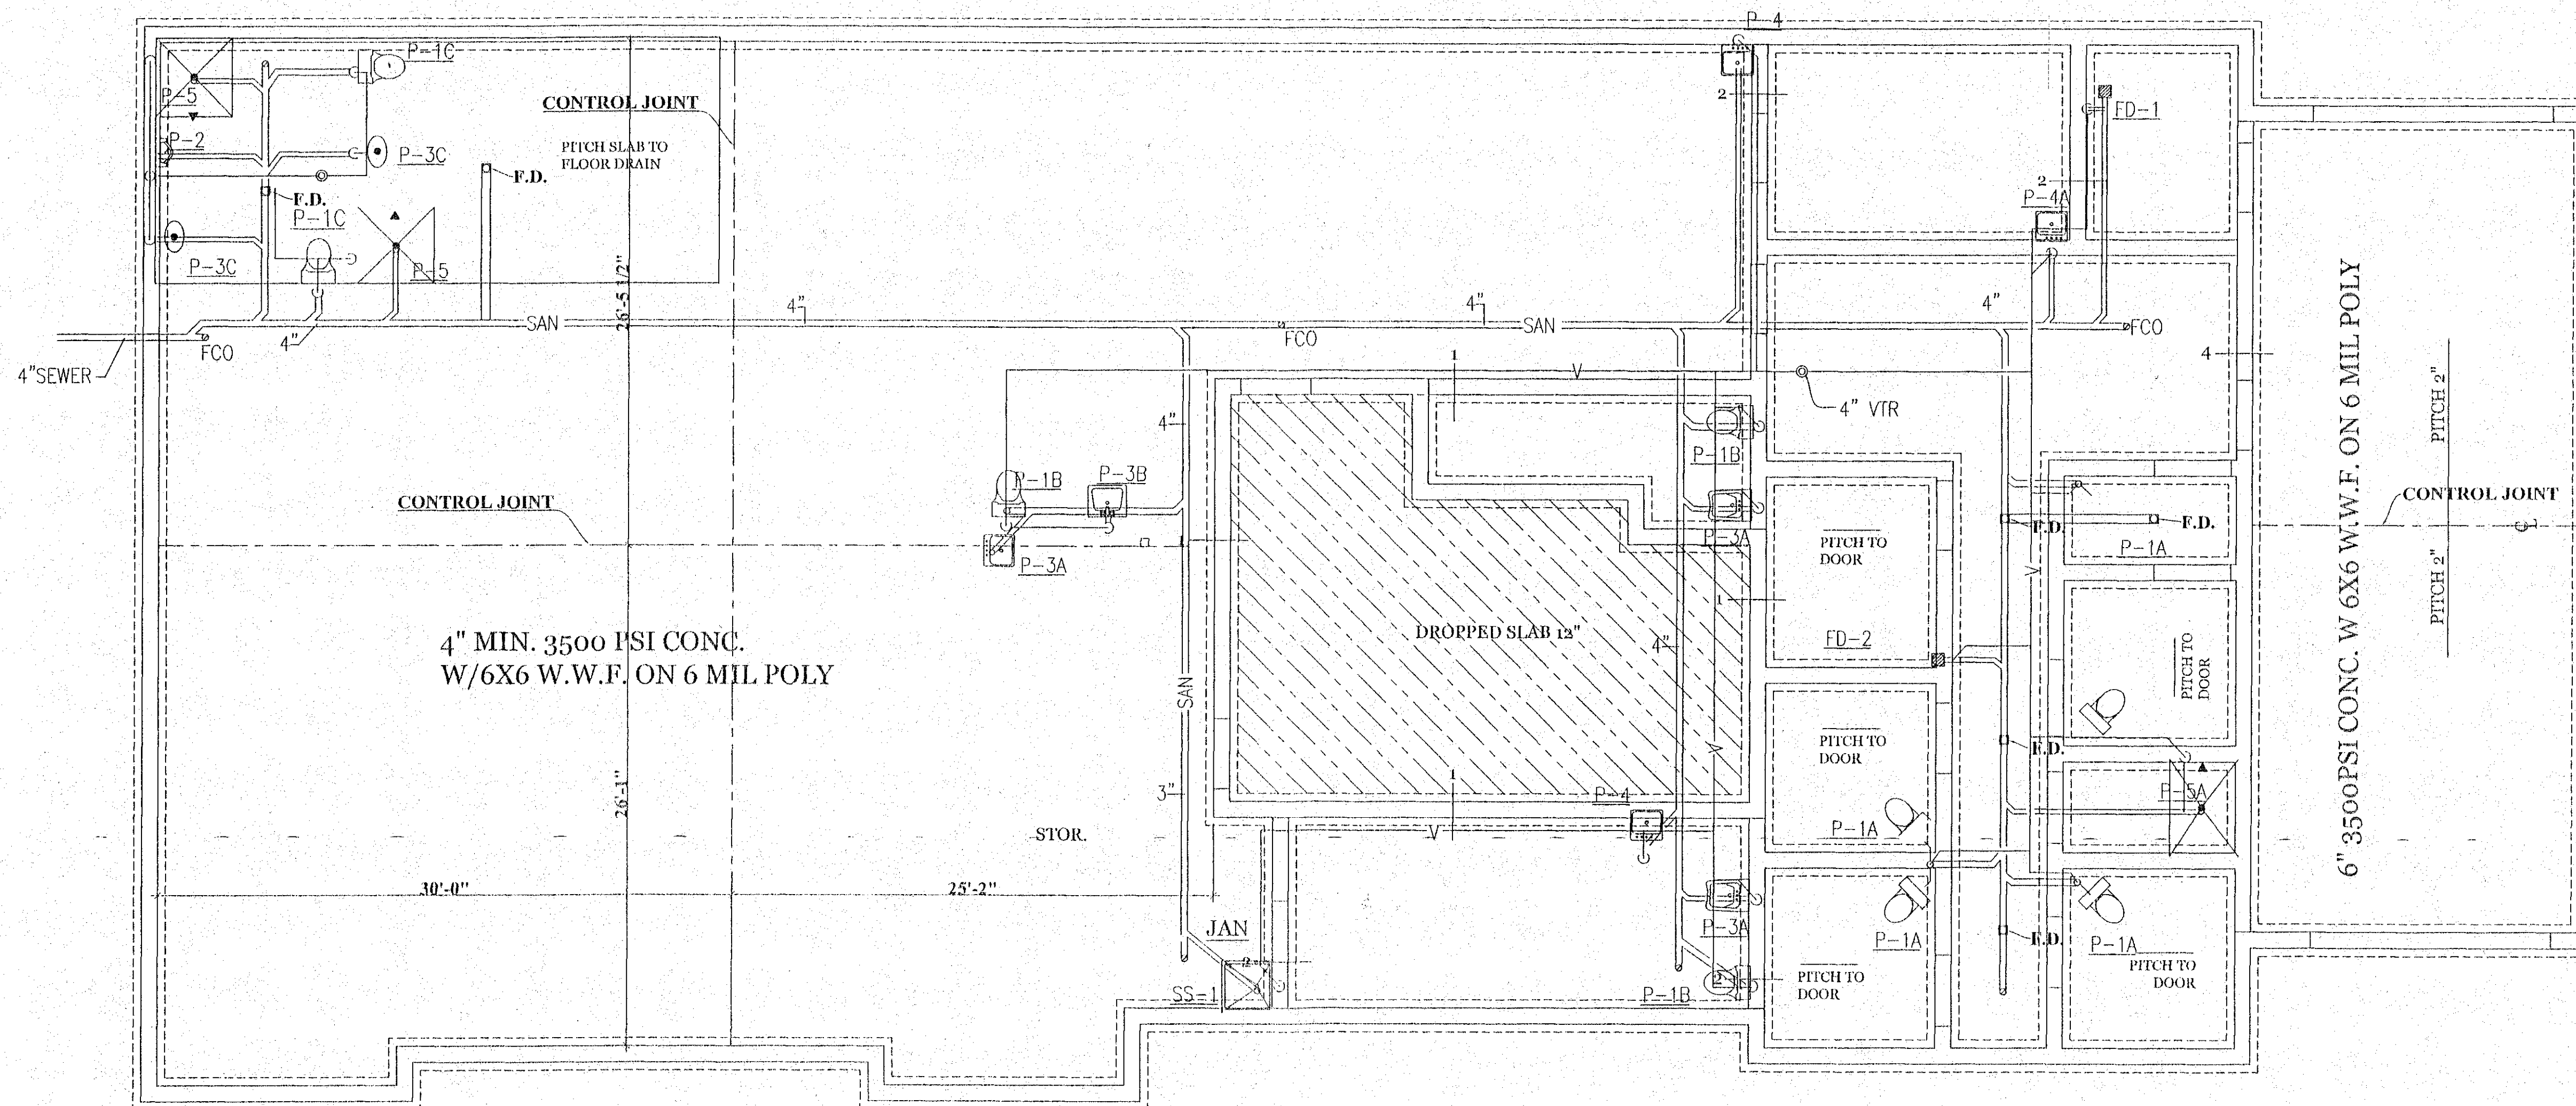

SEWER AND VENT PIPING
SCALE: 1/8"=1'-0"

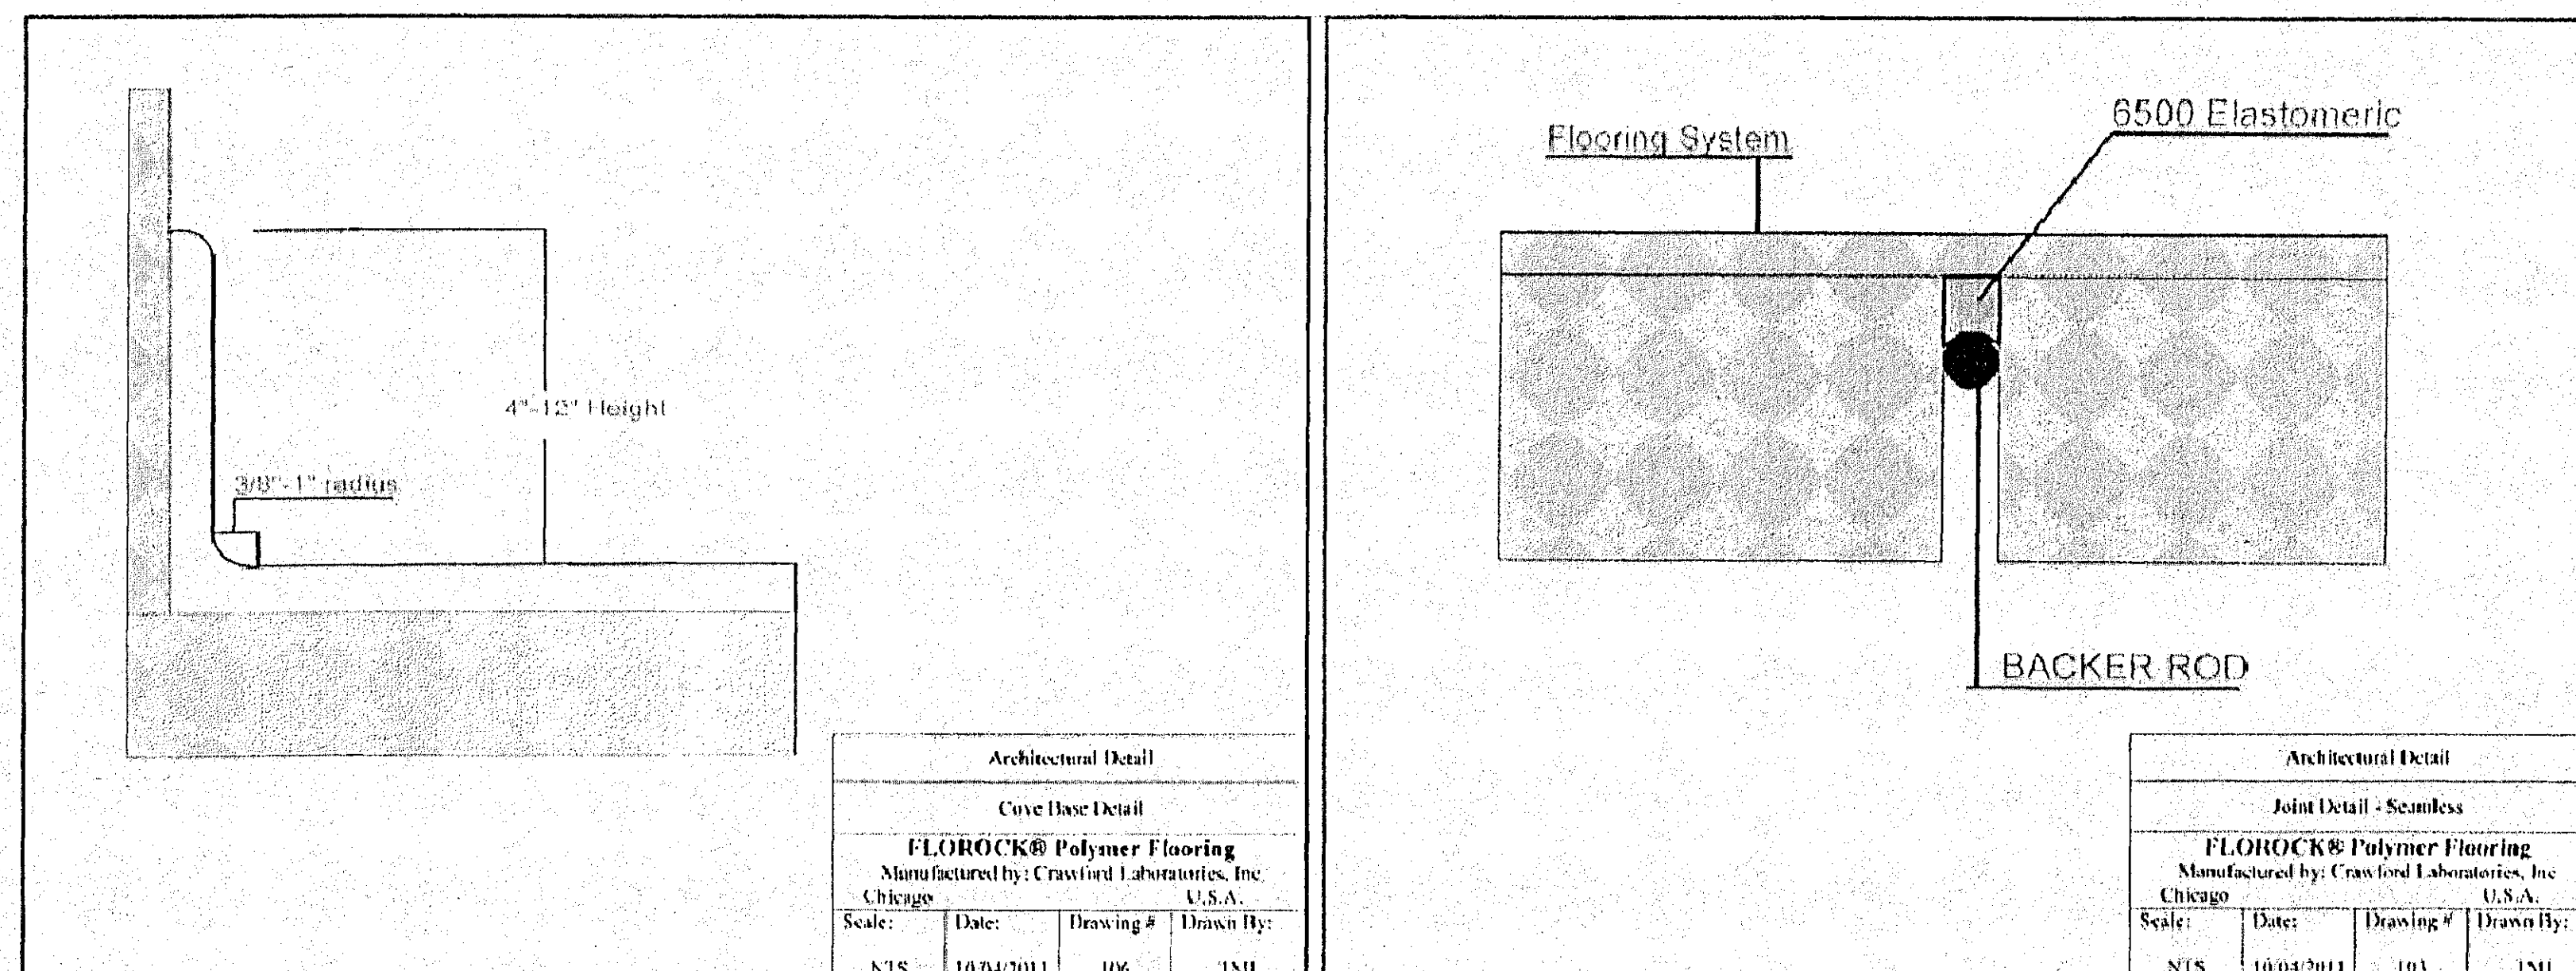


FLORO SHOP SILICA SAND EPOXY BROADCAST SYSTEM W/
FLORO WARE 7100 TOP COAT @ BOOKING & CELL BLOCK AREA &
MEN/WOMEN LOCKER ROOMS.
(FLOROCK OR EQUIL)

NOTES:

- GENERAL NOTES:
1. These plans are drawn as required for construction by an experienced licensed general contractor.
 2. The General contractor shall fully comply with the current edition of the Massachusetts State Building Code and all additional local requirements.
 3. Written dimensions shall have precedence over scaled dimensions. The general contractor shall verify and is responsible for all dimensions (including rough openings) and conditions on the job and must notify this office of any variations from these drawings. Any defects in the construction documents shall be brought to the attention of this office before proceeding with work. Reasonable time not allowed to correct defects shall place the burden of cost and liability from such defects upon the contractor.

R.C. Searles Associates
Exclusive Home Designers
Design / Build
Phone No. (508) 466-3202
17 Glenwood St.
Holden Ma.

NOTICE OF COPYRIGHT
These plans were prepared by R.C. Searles Associates, Inc. under contract to the Commonwealth of Massachusetts. The plans are the property of R.C. Searles Associates, Inc. and are not to be reproduced, stored in a retrieval system, or transmitted in any form or by any means, electronic, mechanical, photocopying, recording, or by any information storage and retrieval system, without the prior written permission of R.C. Searles Associates, Inc. Any unauthorized use of these plans is prohibited and any violators will be prosecuted to the fullest extent of the law.

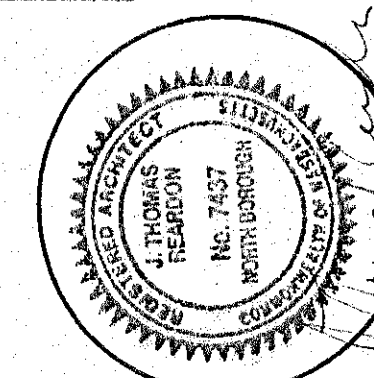

MENDON
POLICE
STATION

SLAB
PLAN

DATE: 12/21/12
SCALE: AS NOTED
DRAWN BY: JDO
CHECKED BY: RCS

Sheet 3 OF 24

S-2