
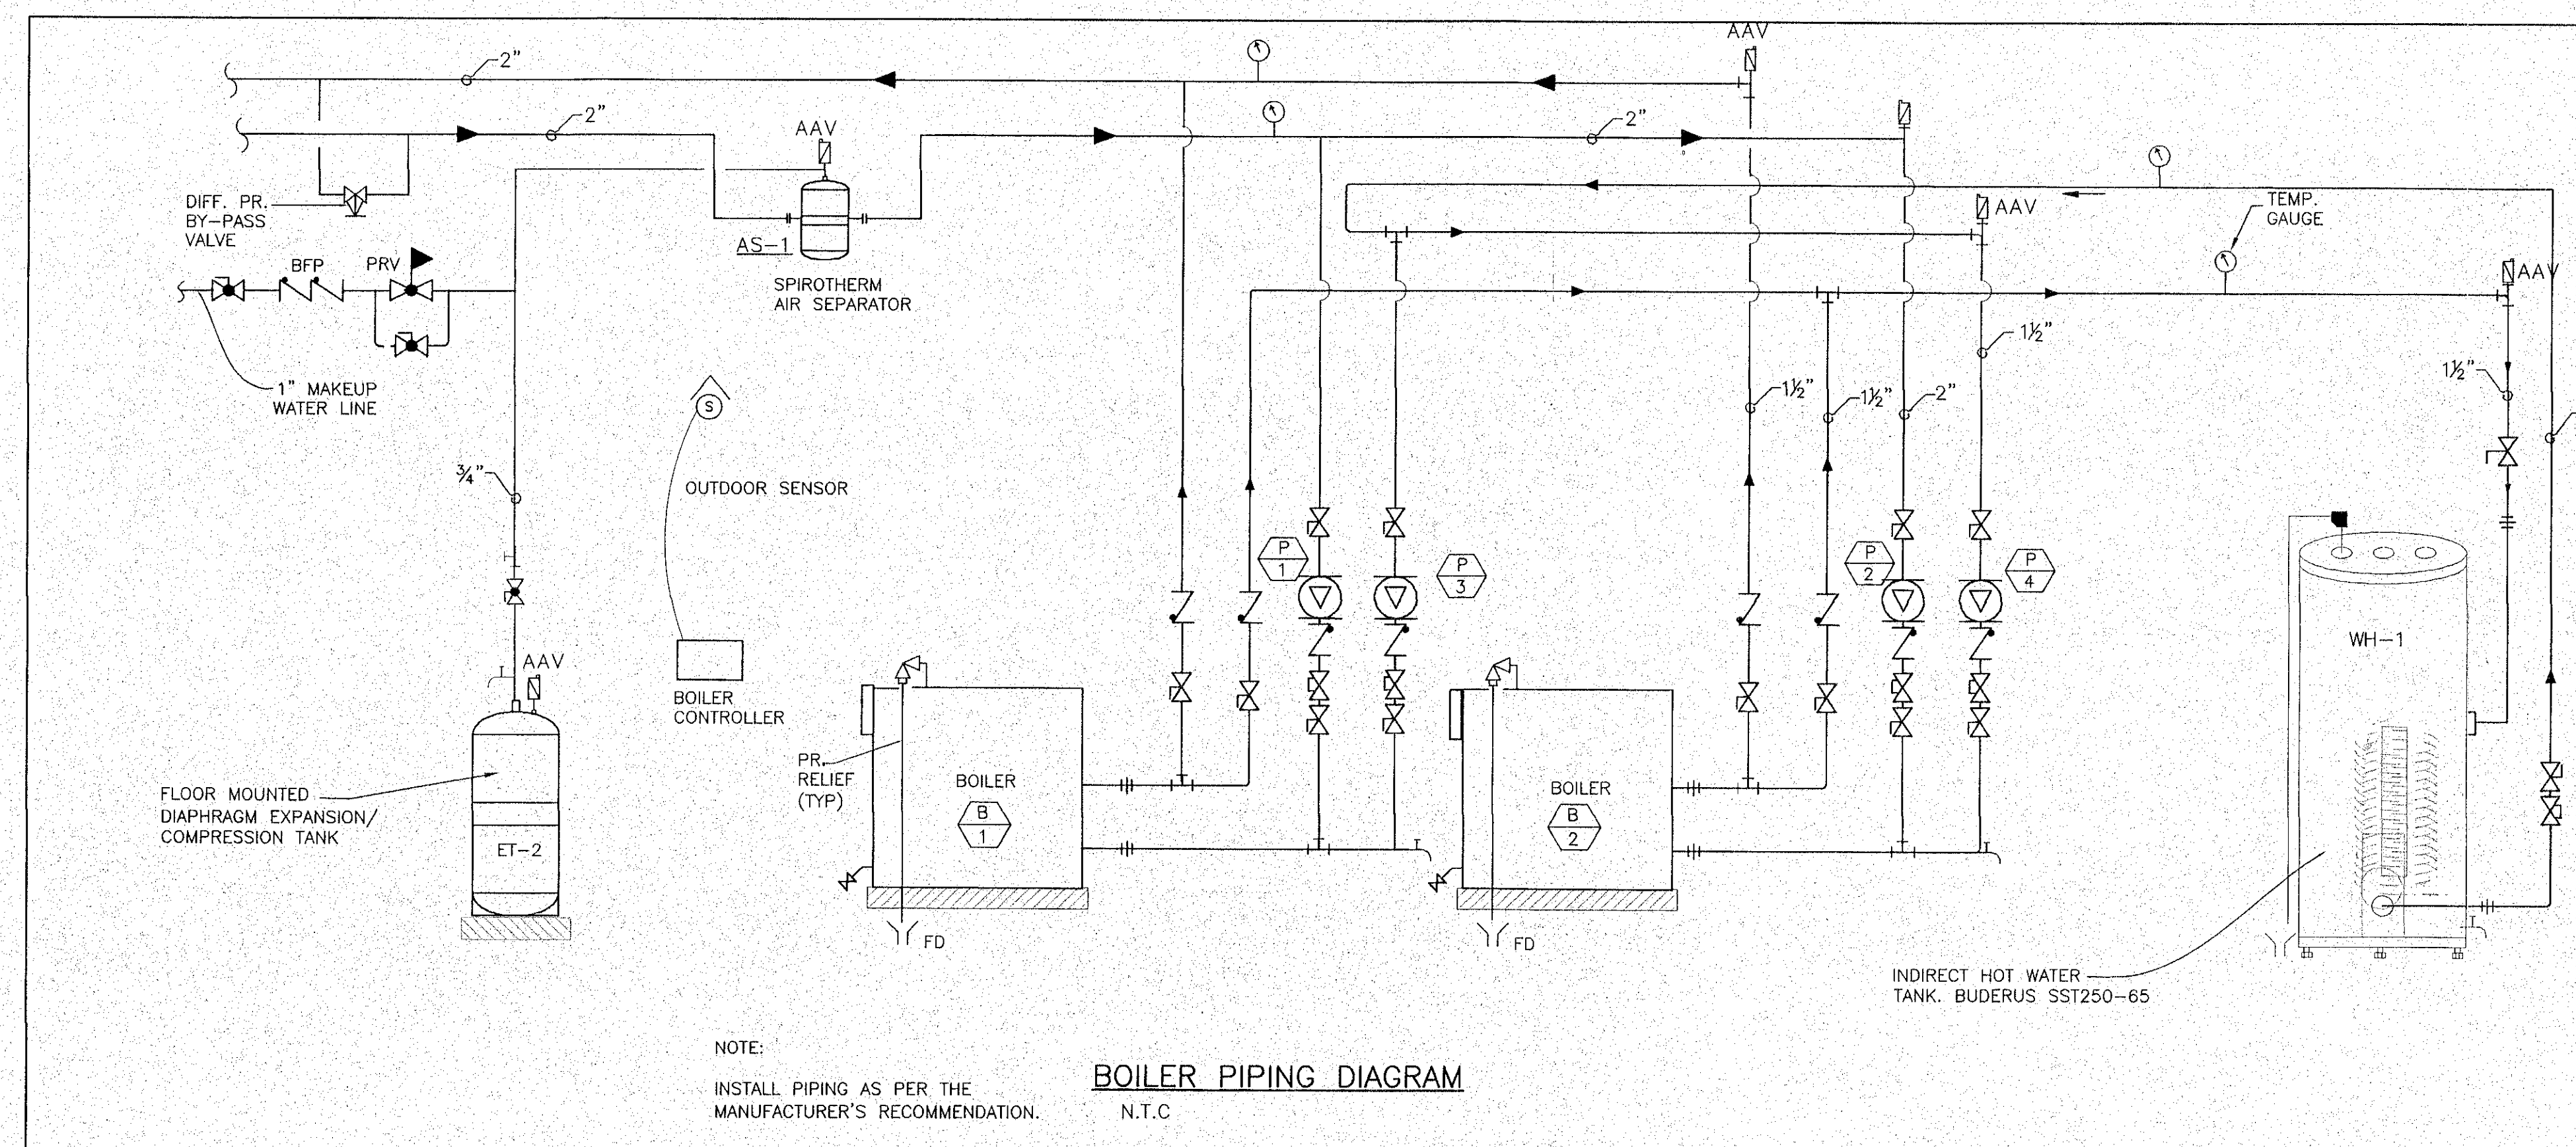
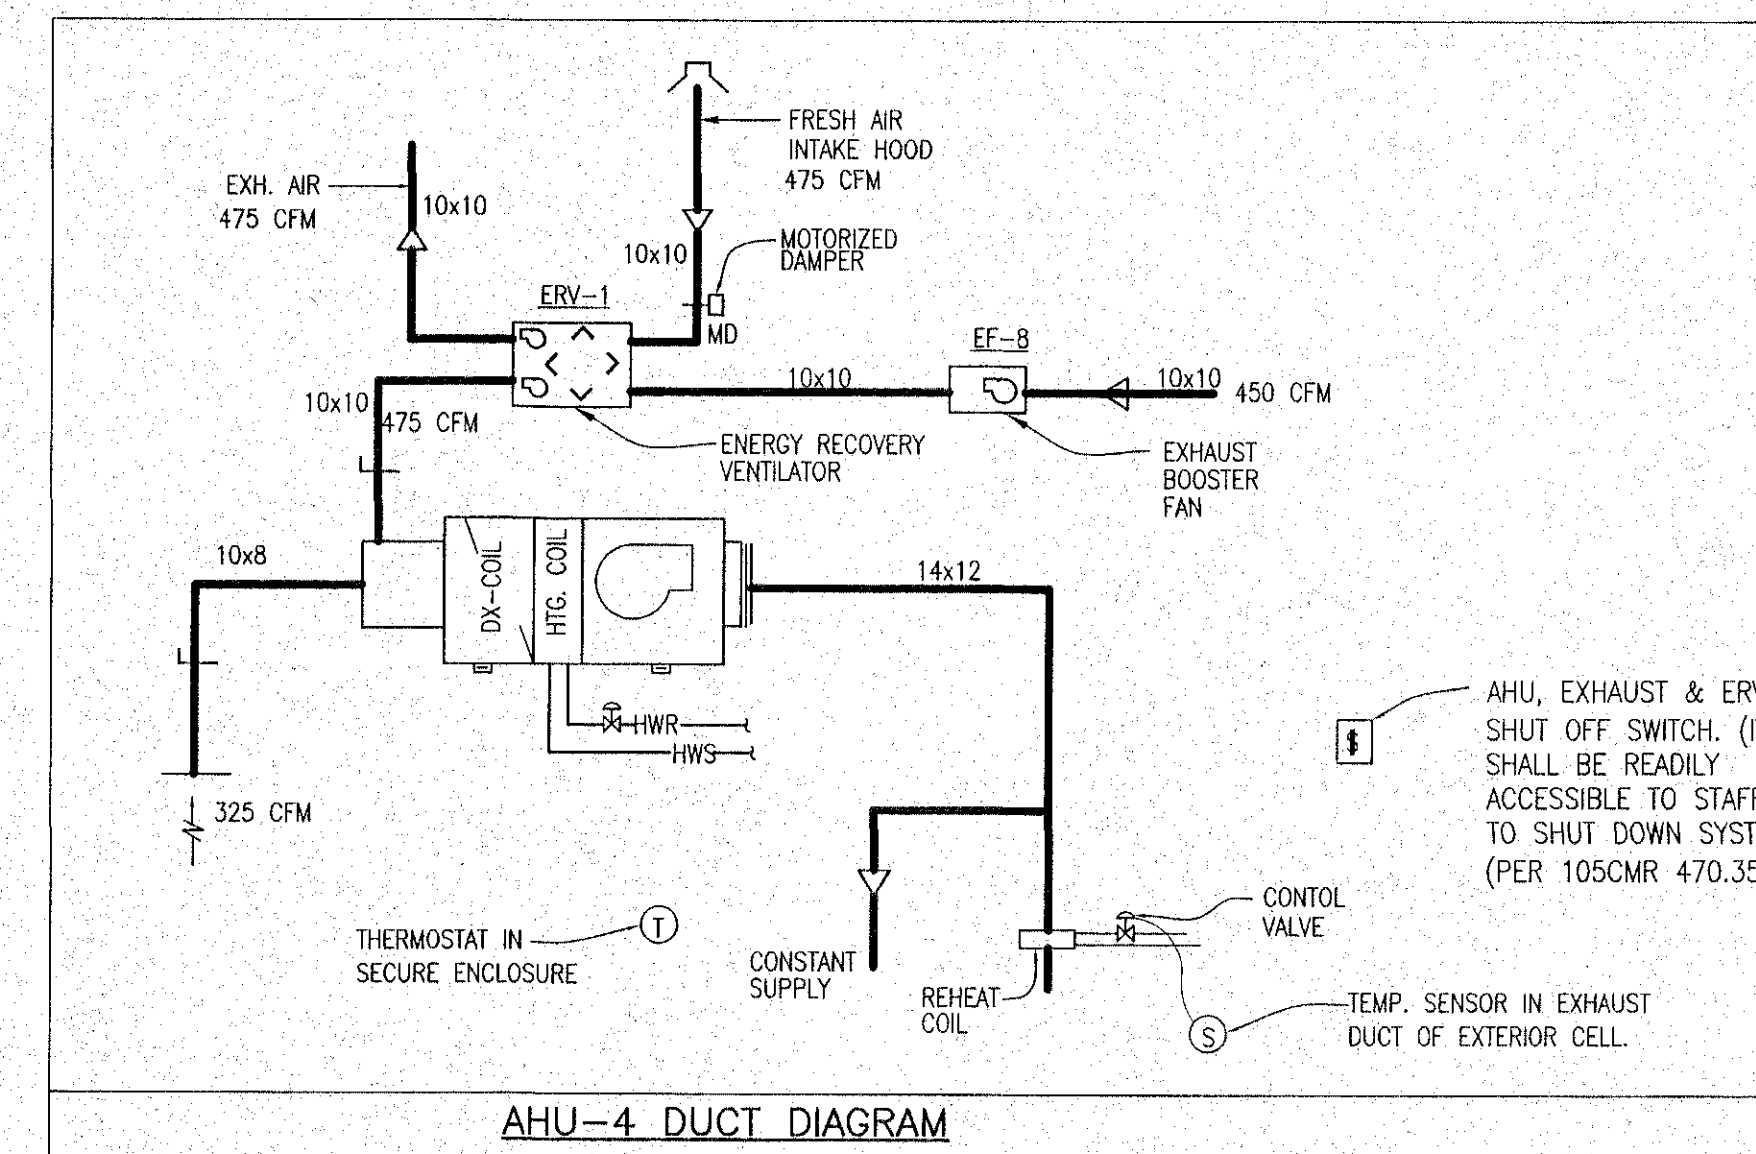
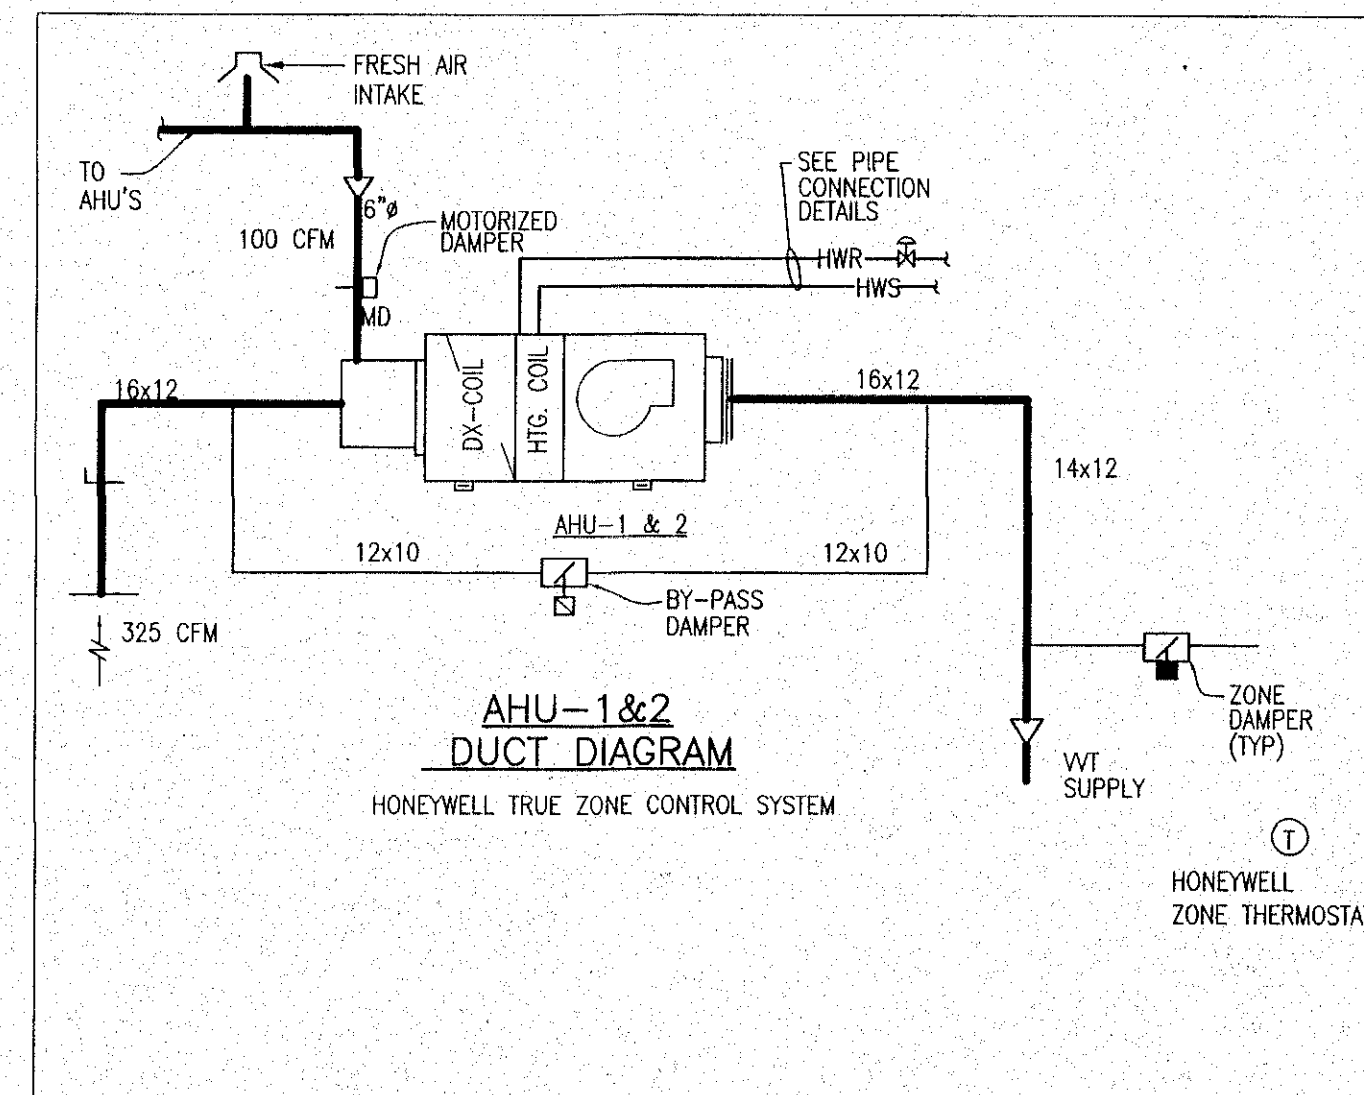


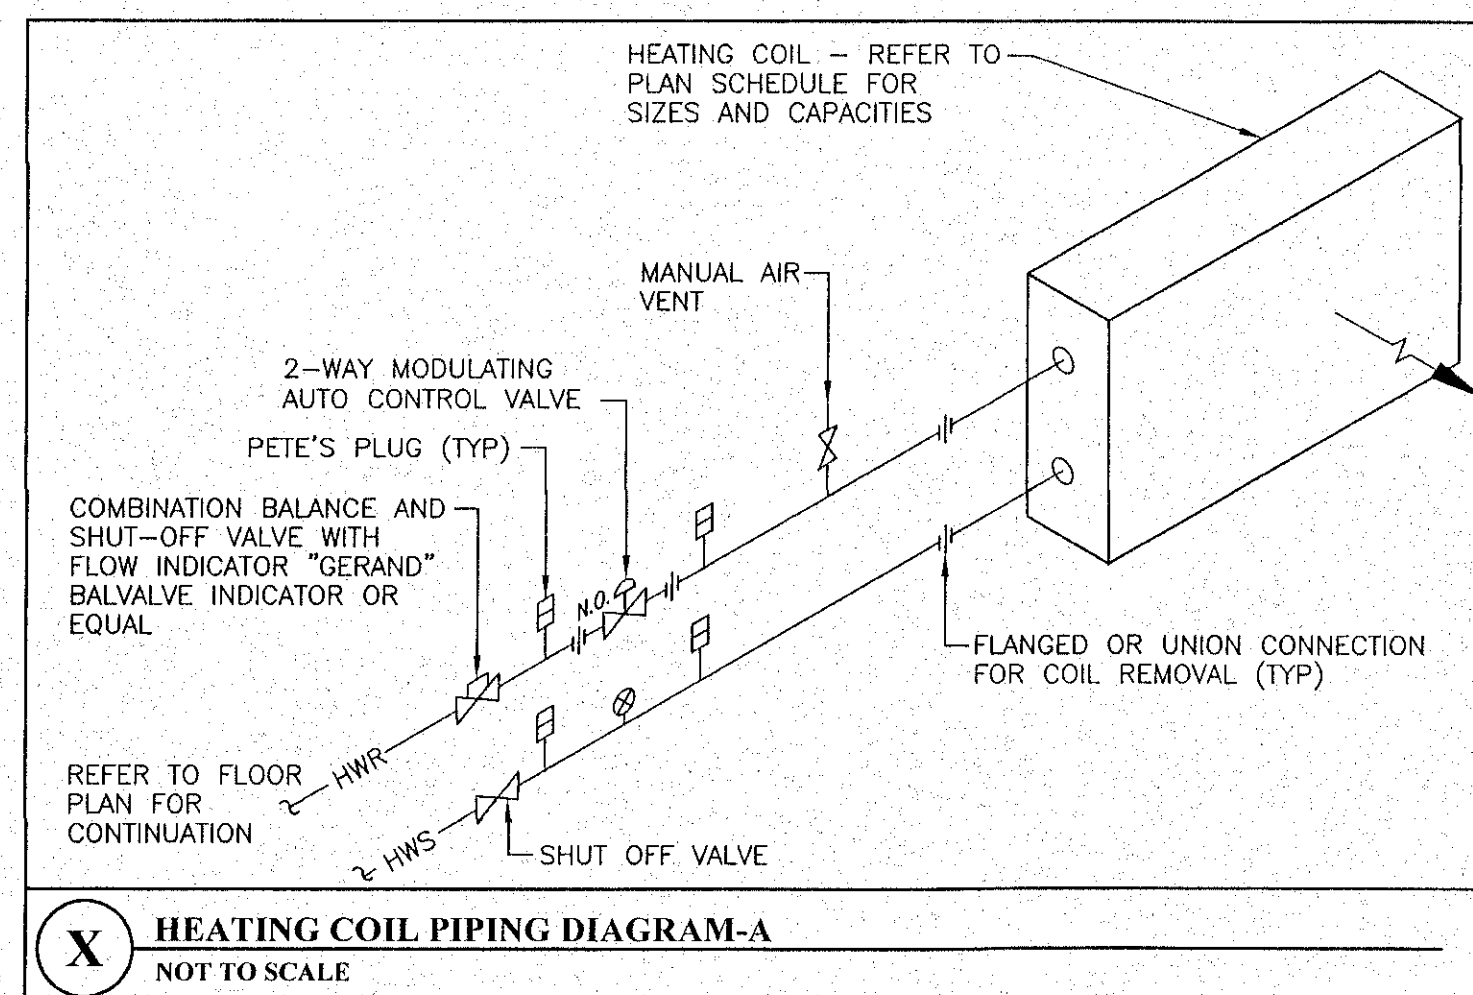


AKAL Engineering Inc.
44 Central Street, Unit # 4
Berlin, MA, 01503
Telephone - (508) 869-0403
Fax - (508) 869-2891
www.akalengineering.com

R.C. Searles Associates

 Exclusive Home Designers
 Design / Build
 Phone No. 17 Glenwood St.
 (508) 466-3202 Holden Ma.

NOTICE OF COPYRIGHT

Pursuant to the Federal Copyright Act, these plans whether a preliminary layout or sketch, full construction set, partial set, bidding set, study set or extra prints, contain the copyright notice and are duly registered with Library of Congress—Copyright Clearance Center, Inc. All rights are reserved. These plans may be used only once, unless a signed written agreement between this office and client is approved. Any re-drawing, tracing, reproduction, re-use or formation of derivative work, is expressly prohibited and any violators will be prosecuted to the fullest extent of the law.

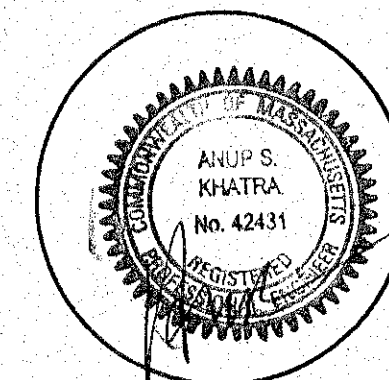

DATE: 12/21/12

SCALE:

DRAWN BY: JP

CHECKED BY: AK

Sheet 21 OF 25

H-2