


NOTES:

R.C. Searles Associates
 Exclusive Home Designers
 Design / Build
 Phone No. 17 Glenwood St.
 (508) 466-3202 Holden Ma.

NOTICE OF COPYRIGHT
 Pursuant to the Federal Copyright Act, these plans whether a preliminary layout or sketch, full construction set, or otherwise, are the property of R.C. Searles Associates. No part of these plans may be reproduced, stored in a retrieval system, or transmitted in any form or by any means, electronic, mechanical, photocopying, recording, or by any information storage and retrieval system, without the prior written permission of R.C. Searles Associates. Any unauthorized use, reproduction, or distribution of these plans is prohibited and any violators will be prosecuted to the fullest extent of the law.

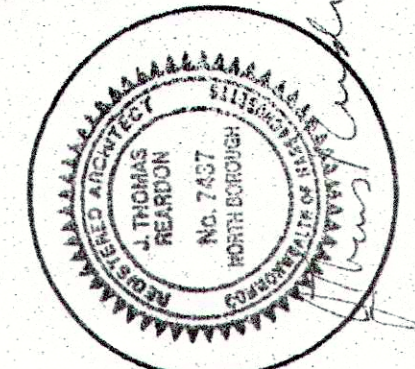

MENDON
POLICE
STATION

FIRST
FLOOR
PLAN

MP-12-01

DATE: 12/21/12

SCALE: AS NOTED


DRAWN BY: JDO

CHECKED BY: RCS

Sheet 4 OF 24

A-1

WWW.RCSEARLES.COM

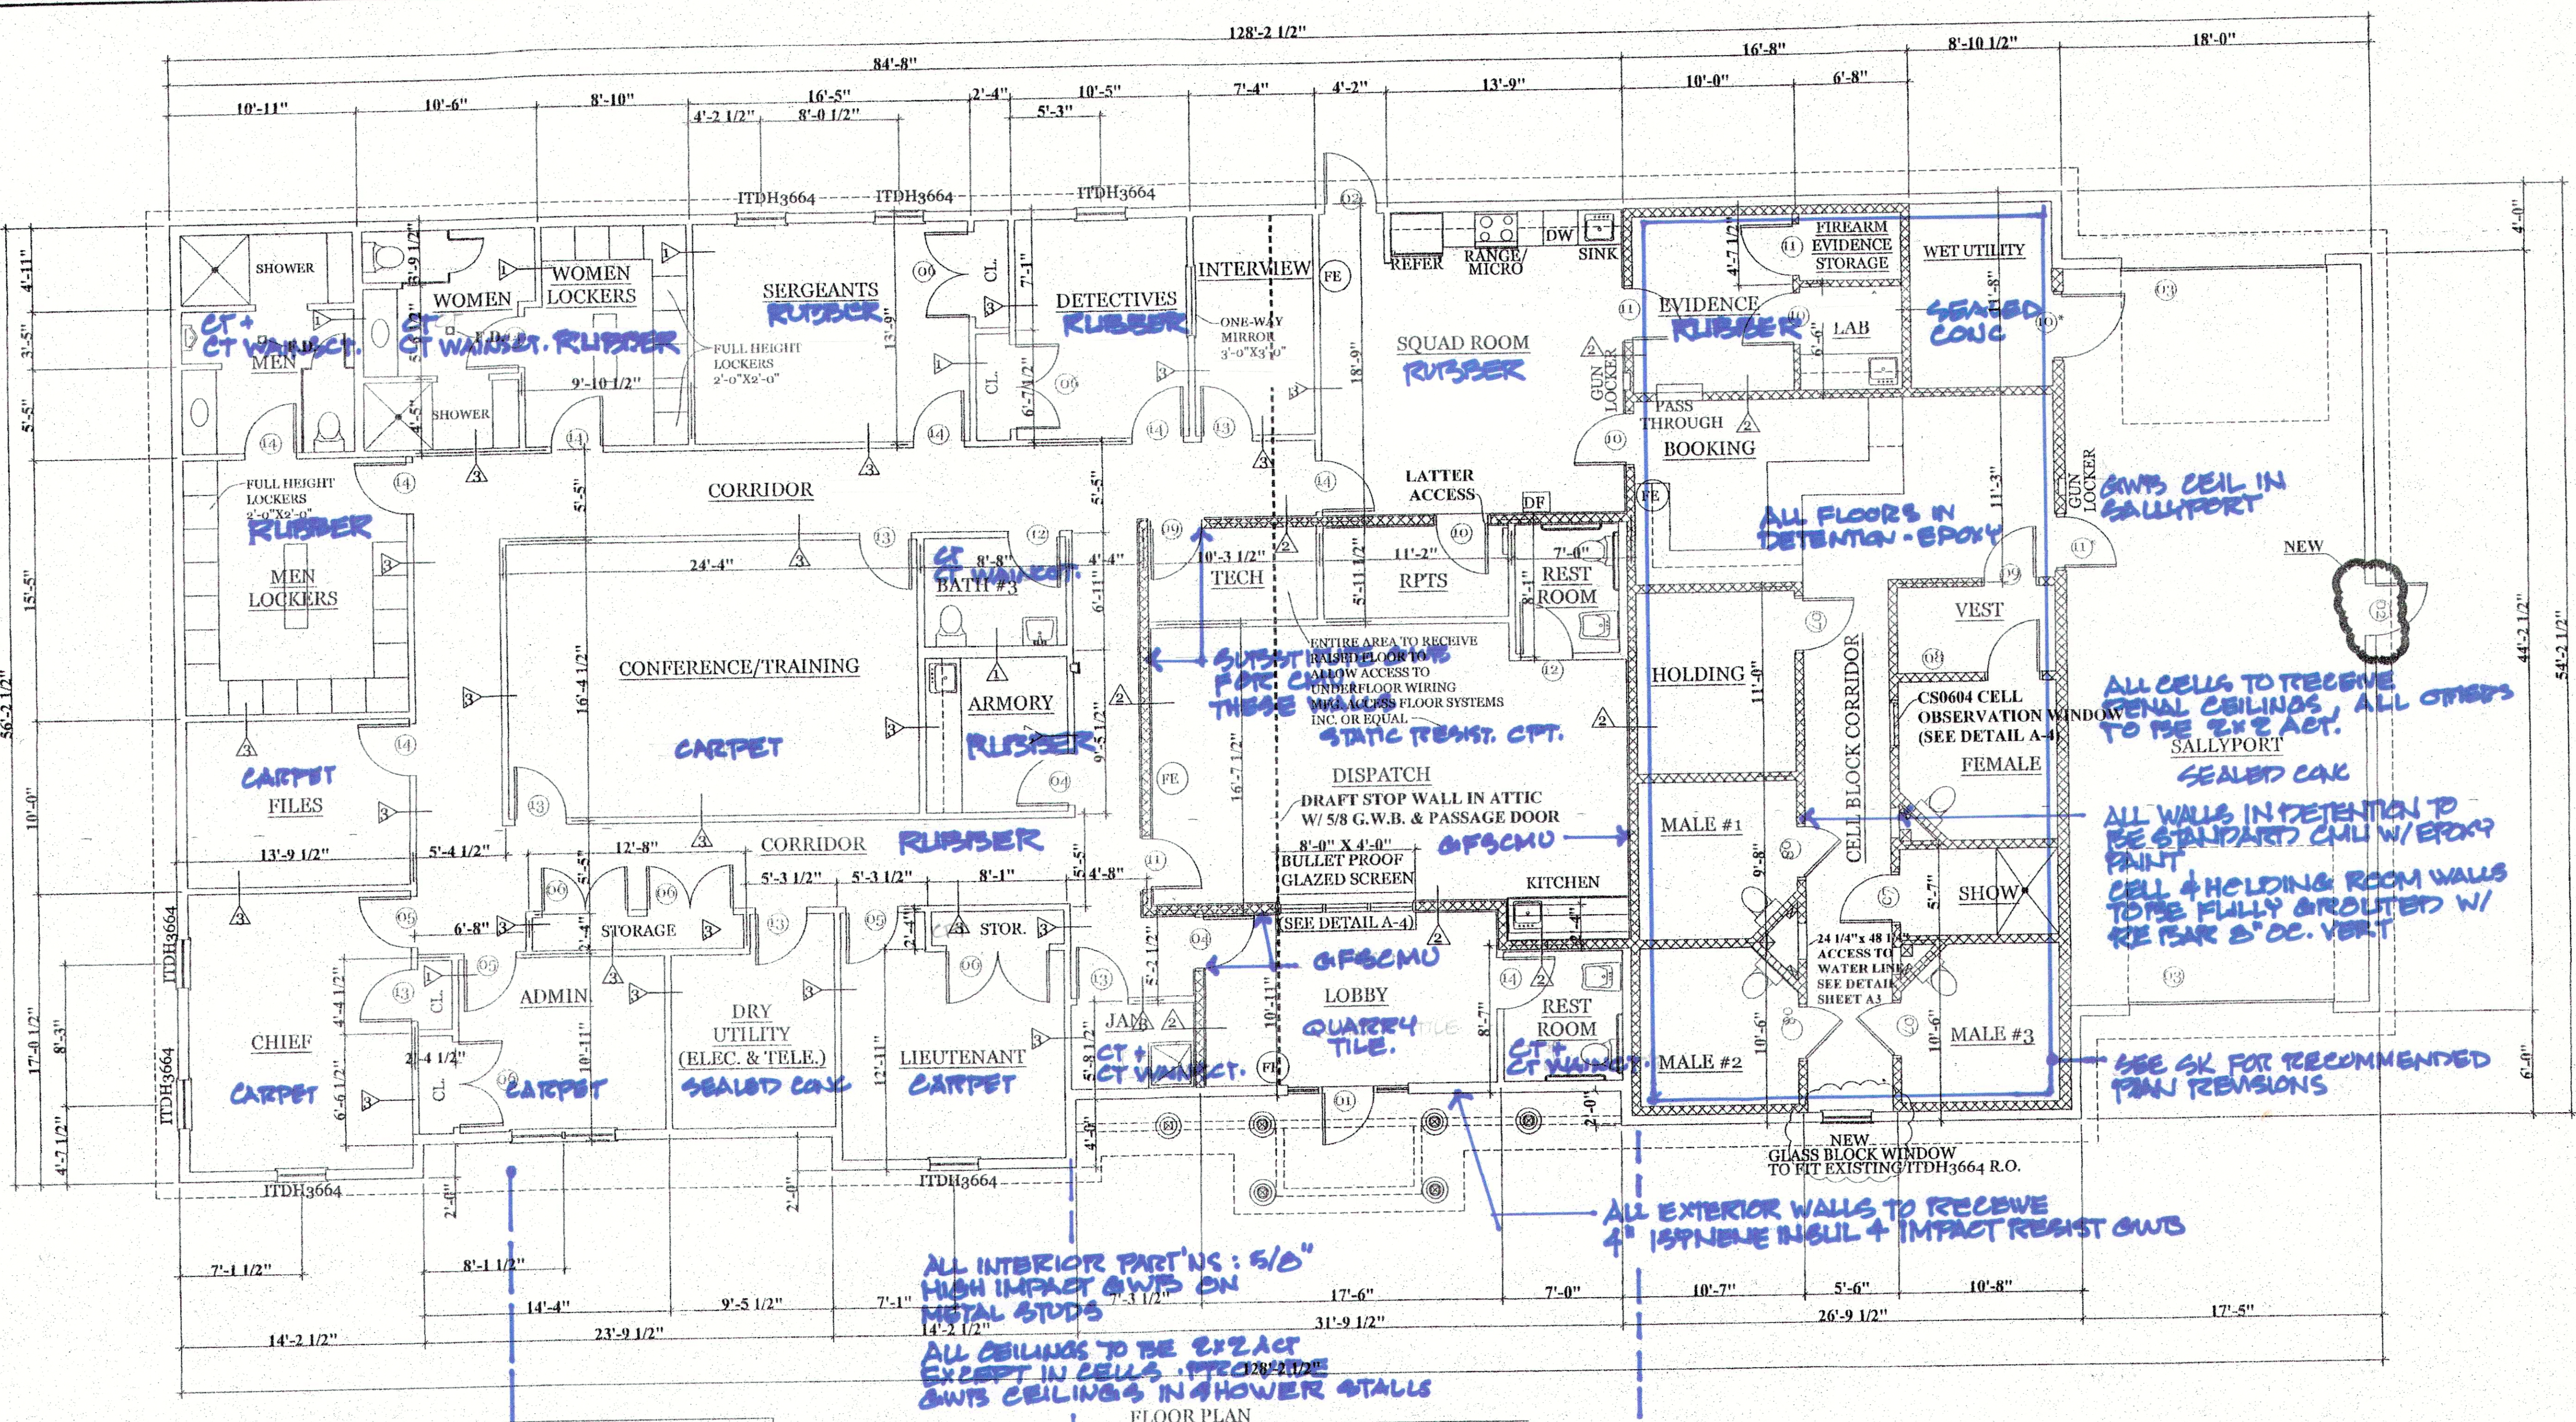

DOOR	SIZE	MATERIAL	SWING	HARDWARE	FRAME	THROAT	REMARKS	QTY
1	3'x7'1/4"	MTL.	RIGHT	3	PRESSED MTL.	6 5/8"	EXISTING / NEW	2
2	3'x7'1/4"	MTL.	LEFT	3	PRESSED MTL.	6 5/8"	EXISTING / NEW	2
3	12'-0" x 9'-0" x 2"	SOLID WOOD BIRCH VENEER	LEFT	2	O.H.D.	4 5/8"	EXISTING	2
4	3'x7'1/4"	SOLID WOOD BIRCH VENEER	LEFT	2			1 MASONRY ANCHOR	2
5	3'x7'1/4"	SOLID WOOD BIRCH VENEER	RIGHT	2				3
6	(2) 3'-6" x 7'1/4" 3/4"	SOLID WOOD BIRCH VENEER	L/R	5				6
7	3'x7'1/4"	BY OTHERS	LEFT				BY OTHERS SEE SHEET A3	4
8	3'x7'1/4"	BY OTHERS	RIGHT				BY OTHERS SEE SHEET A3	2
9	3'x7'1/4"	MTL.	RIGHT	1	PRESSED MTL.	6 1/8"	MASONRY ANCHOR	2
10	3'x7'1/4"	MTL.	LEFT	1			MASONRY ANCHOR	3/4"
11	3'x7'1/4"	MTL.	RIGHT	2			MASONRY ANCHOR	3/4"
12	3'x7'1/4"	SOLID WOOD BIRCH VENEER	LEFT	4		4 5/8"		3
13	3'x7'1/4"	SOLID WOOD BIRCH VENEER	LEFT	1				6
14	3'x7'1/4"	SOLID WOOD BIRCH VENEER	RIGHT	1				8

HARDWARE
 1-PASSAGE SET W/ CLOSER 1 1/2" PAIR HINGES / SILENCERS / STOP
 2-LOCK SET 1 1/2" PAIR HINGES / SILENCERS
 3-LOCK CYLINDER PANIC BAR / CLOSER 1 1/2" PAIR HINGES / WEATHER-STRIPPED
 ALL HARDWARE TO BE LEVER HANDLES WITH BRUSH CHROME FINISH

