


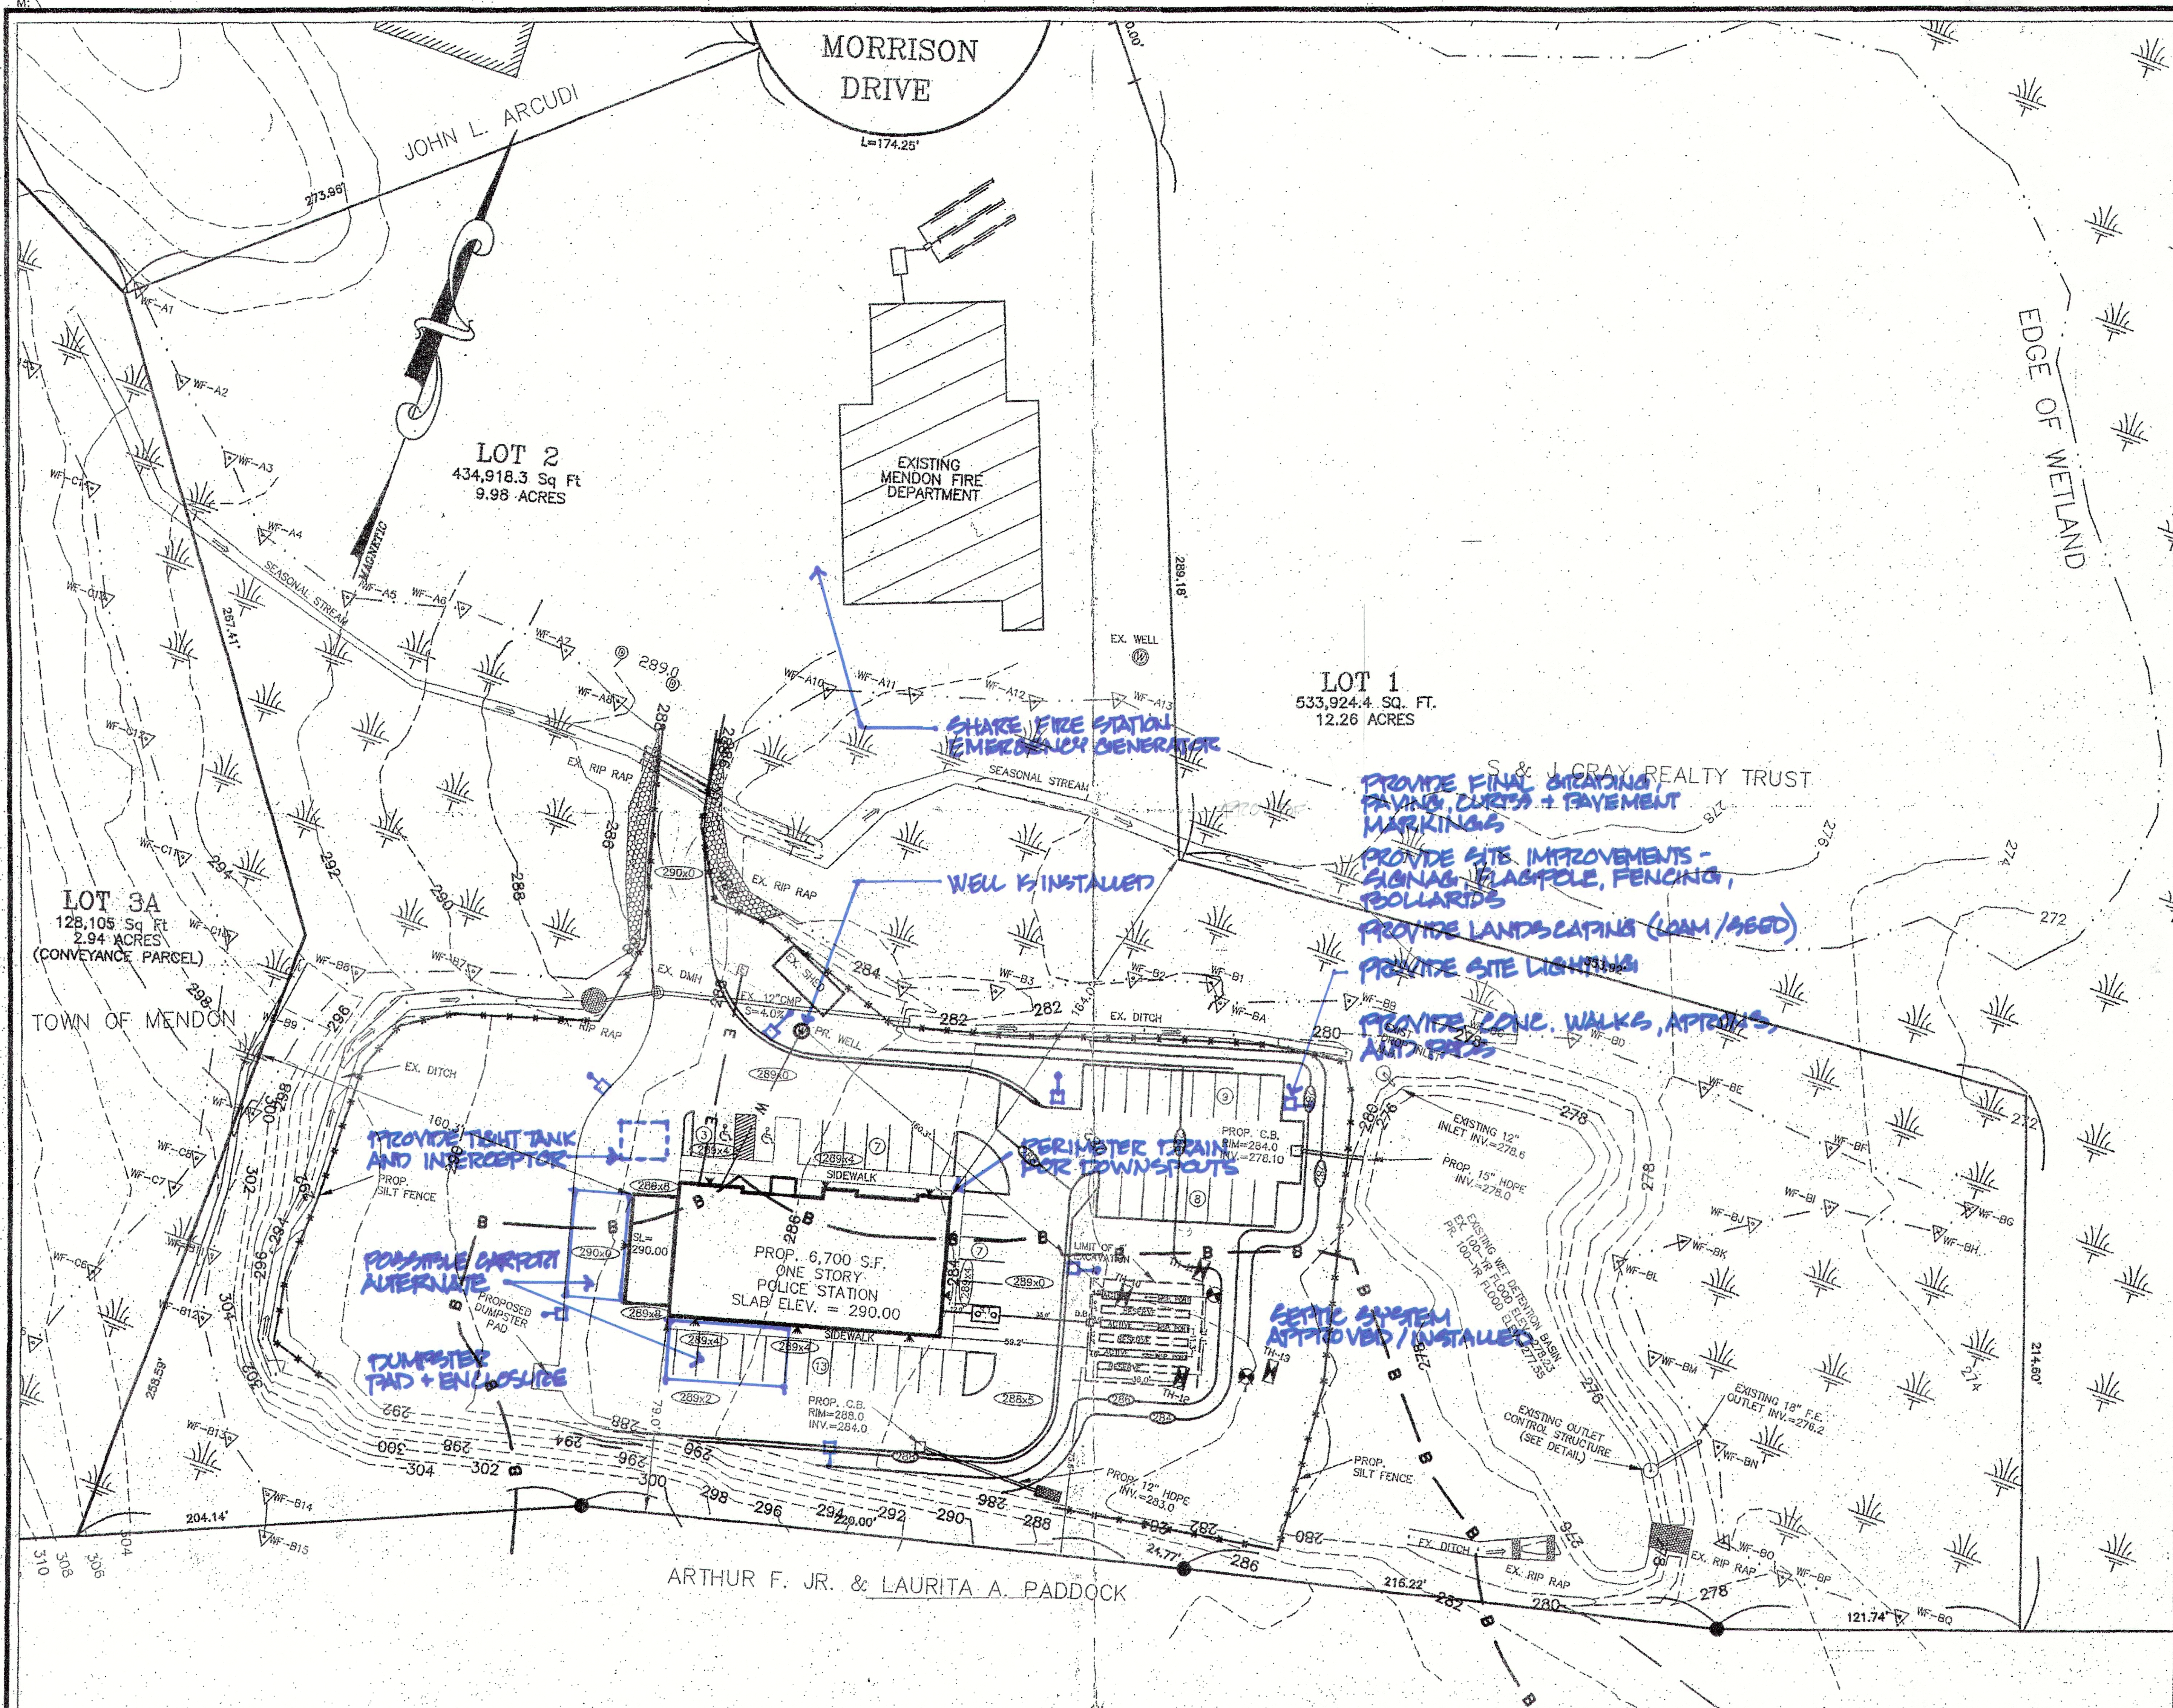

SEPTIC SYSTEM EXCAVATION TO BE INSPECTED BY DESIGN
ENGINEER PRIOR TO CONSTRUCTION OF FOUNDATION