



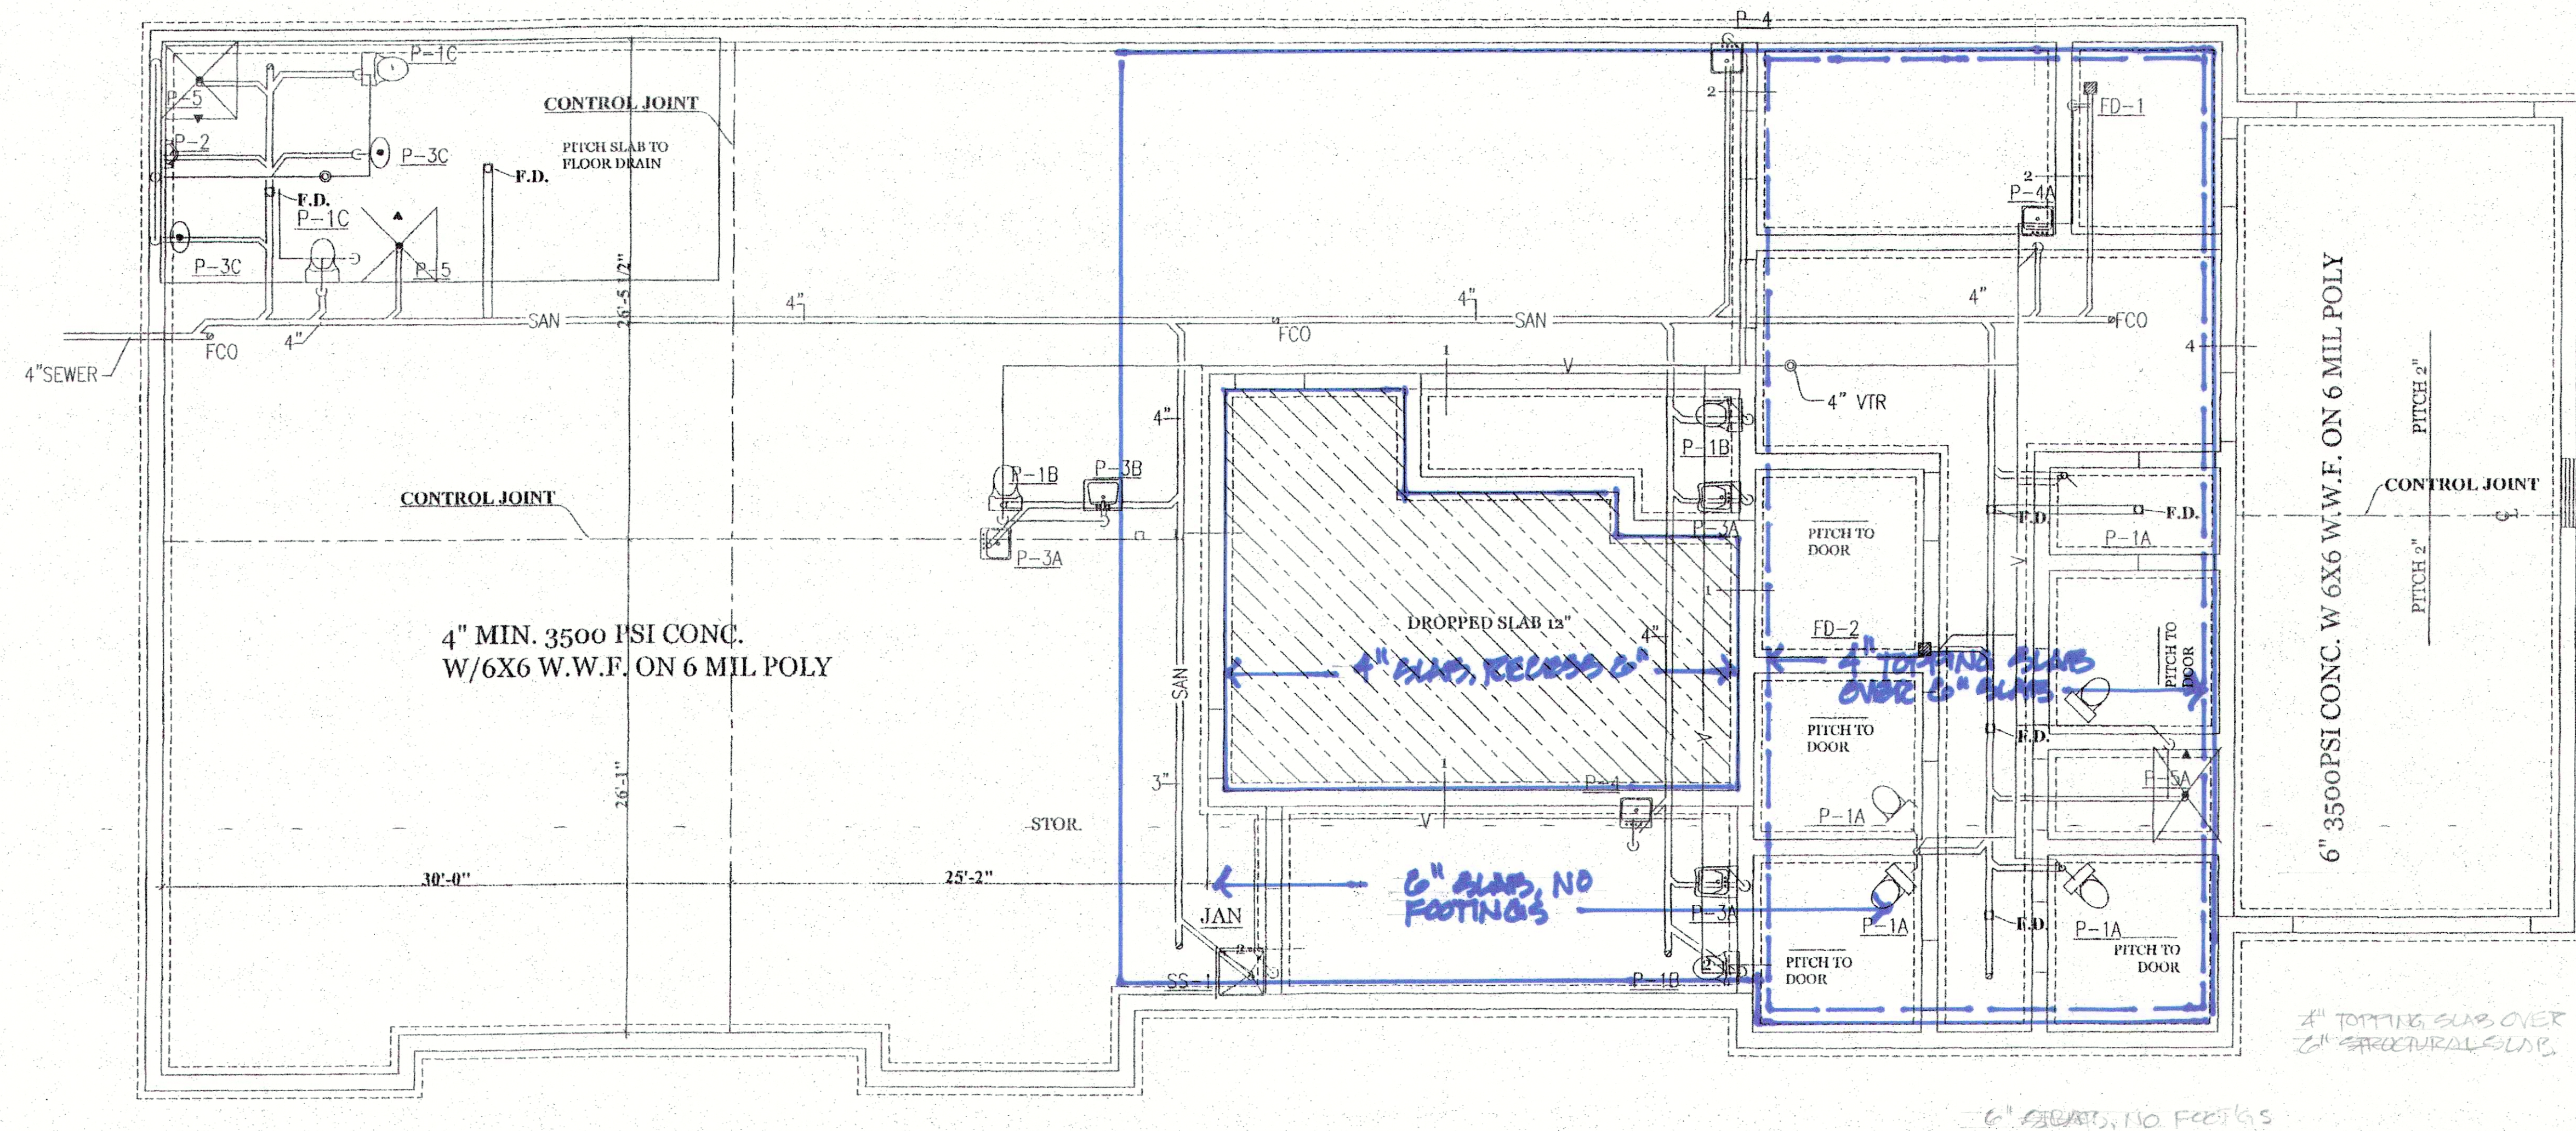

SEWER AND VENT PIPING  
SCALE: 1/8"=1'-0"

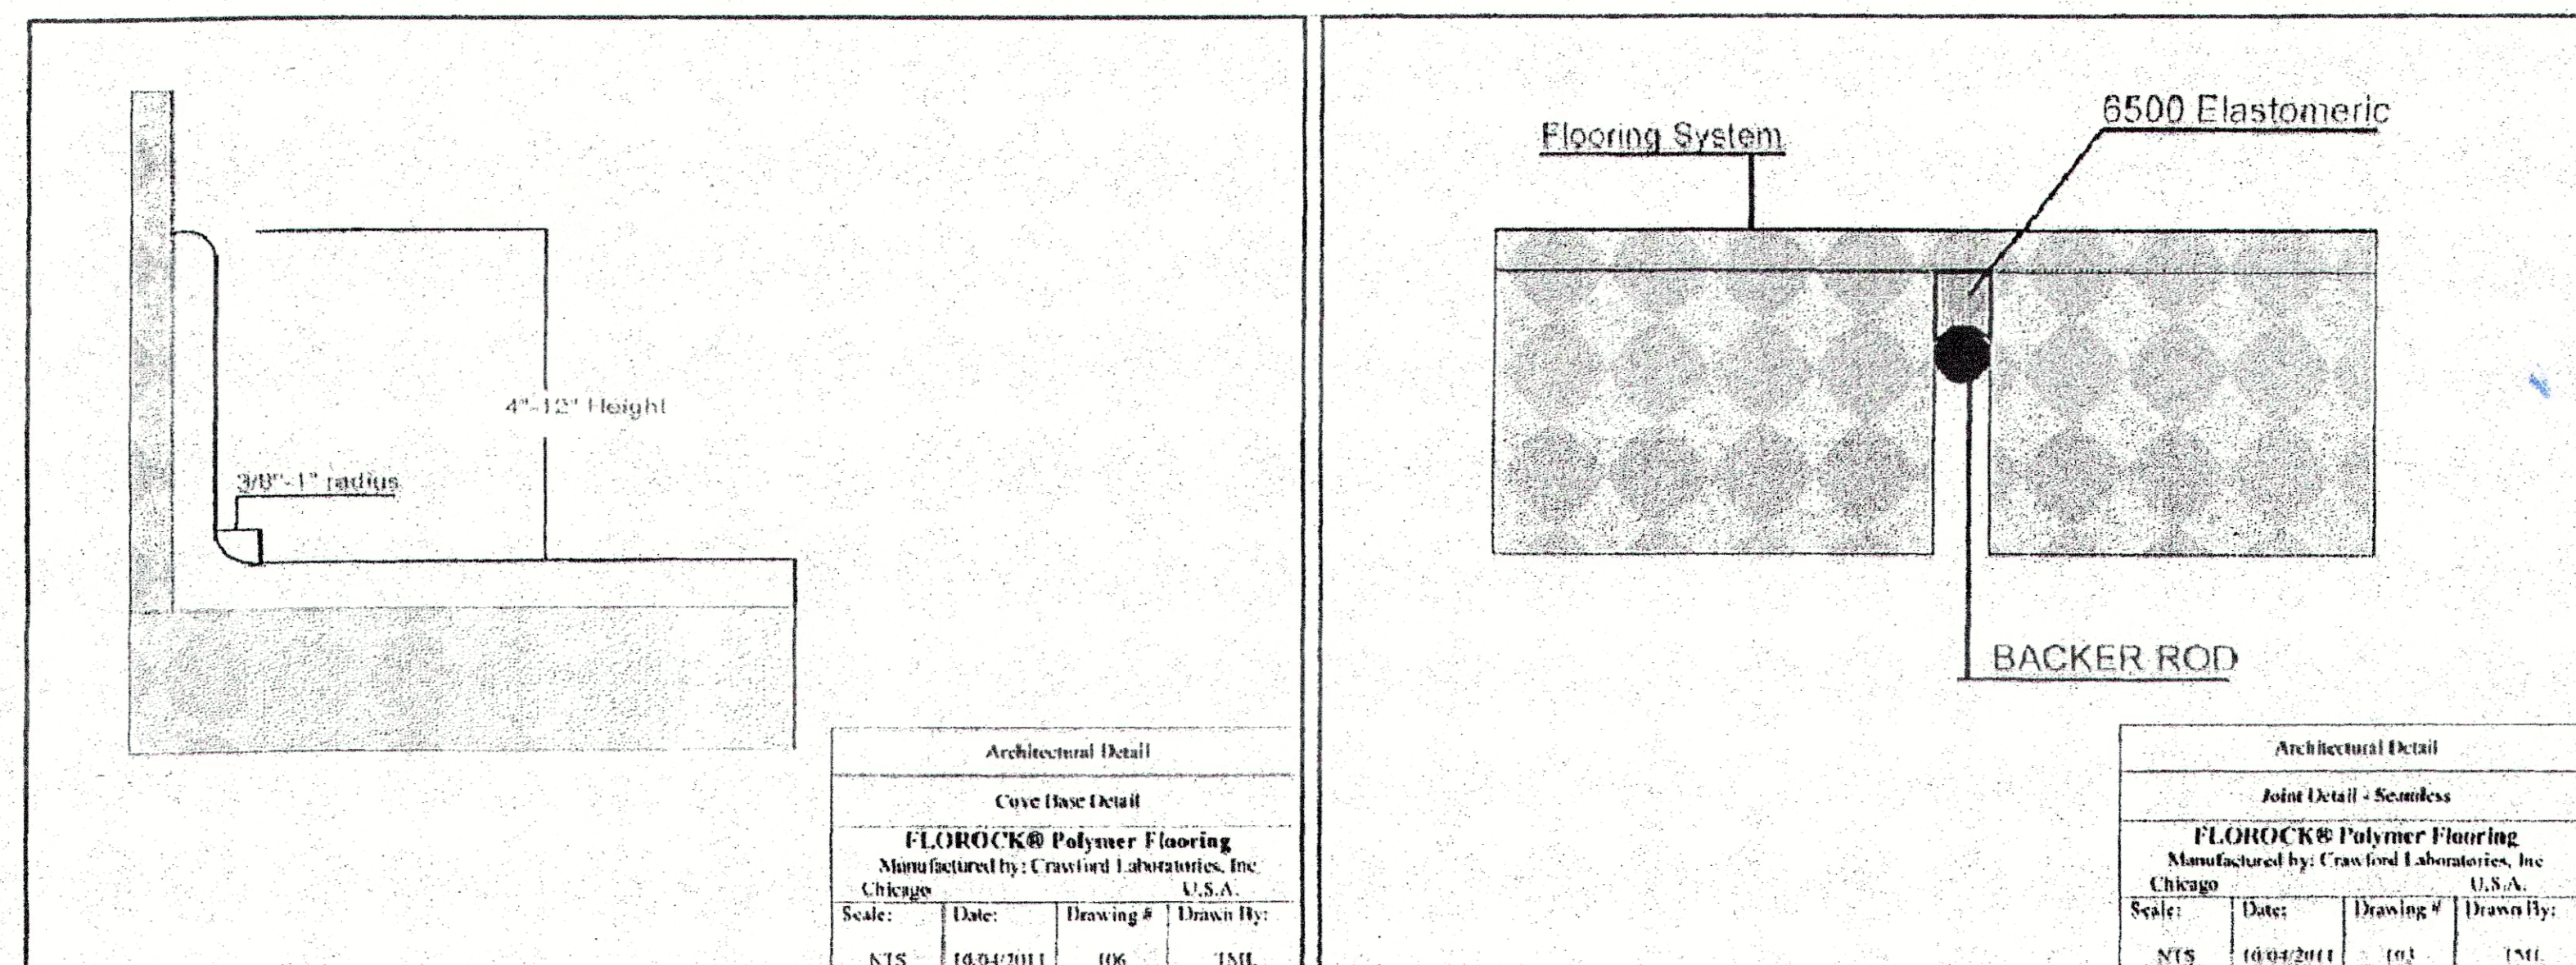

FLORO SHOP SILICA SAND EPOXY BROADCAST SYSTEM W/  
FLORO WARE 7100 TOP COAT @ BOOKING & CELL BLOCK AREA &  
MEN/WOMEN LOCKER ROOMS.  
(FLOROCK OR EQUIL)


# NOTES:

1. These plans are drawn as required for construction by an experienced licensed general contractor.
2. The General contractor shall fully comply with the current edition of the Massachusetts State Building Code and all additional local requirements.
3. Written dimensions shall have precedence over scaled dimensions. The general contractor shall verify and is responsible for all dimensions (including rough openings) and conditions on the job and must notify this office of any variations from these drawings. Any defects in the construction documents shall be brought to the attention of this office before proceeding with work. Reasonable time not allowed this office to correct defects shall place the burden of cost and liability from such defects upon the contractor.

**R.C. Searles Associates**  
Exclusive Home Designers  
Design / Build

Phone No. 17 Glenwood St.  
(508) 466-3202 Holden Ma.

NOTICE OF COPYRIGHT  
Pursuant to the Federal Copyright Act, these plans whether a preliminary layout or sketch, full construction set, partial set, bidding set, or extra prints, contain the copyright notice and are duly registered with Library of Congress, property of R.C. Searles Associates. These plans may be used only once, for the project and site shown. Any reproduction, copying, or reuse of these plans without the express written agreement between this office and client is prohibited. Any reproduction, copying, or reuse of these plans without the express written agreement between this office and client is prohibited and any violators will be prosecuted to the fullest extent of the law.

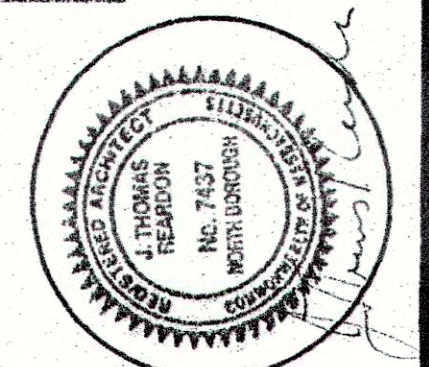

MENDON  
POLICE  
STATION

SLAB  
PLAN

DATE: 12/21/12

SCALE: AS NOTED

DRAWN BY: JDO

CHECKED BY: RCS

Sheet 3 OF 24

S-2