
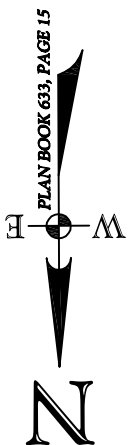


***NOTE: SEPTIC SYSTEM
LOCATION FROM PARTIAL FIELD
LOCATION & FROM SEPTIC
AS-BUILT PLAN ON FILE AT
MENDON HEALTH DEPARTMENT.
VERIFY IN FIELD**

No. 36 VINCENT RD.
N/F
DULALA & MAJIDI

No. 30 VINCENT RD.
N/F
BANKER & SMITH

No. 34 VINCENT RD.
N/F
KENNETH LOO

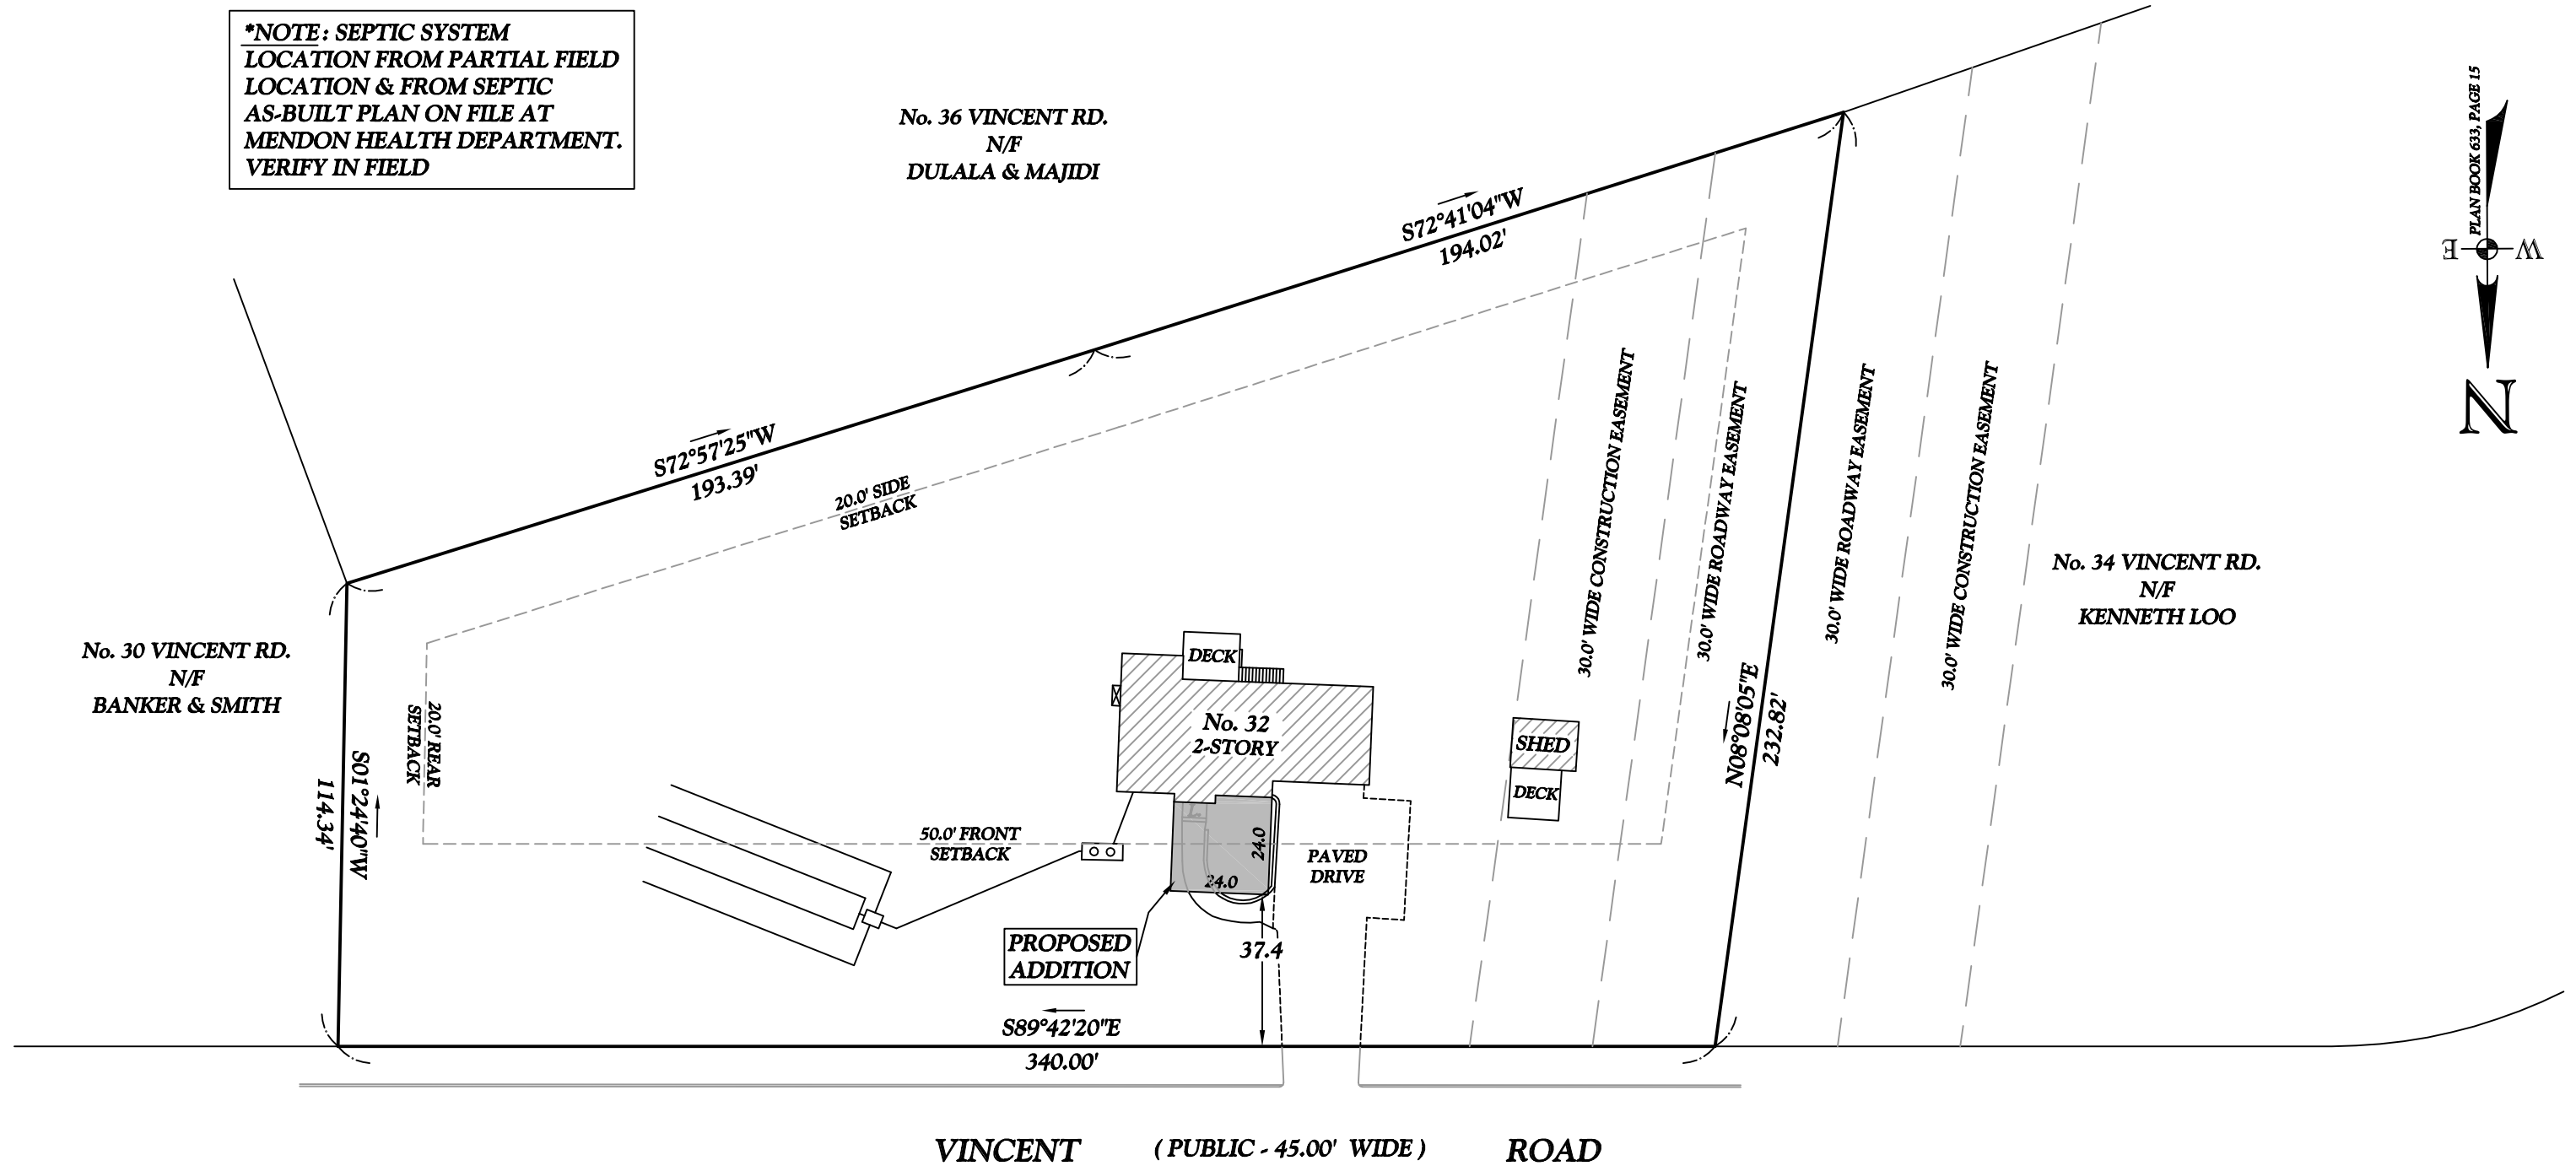

I CERTIFY THAT THIS PLAN WAS CREATED BY AN INSTRUMENT SURVEY ON THE GROUND AND THAT ALL STRUCTURES ARE LOCATED AS SHOWN HEREON.



CHRISTOPHER C. CHARLTON, PLS

PREPARED FOR:
DAVID & KATE CUSHING
32 VINCENT ROAD
MENDON, MA 01756

REFERENCES:
DEED: BOOK 58108, PAGE 30
PLAN: BOOK 633, PAGE 15

ZONING DISTRICT: RR

CERTIFIED PLOT PLAN

LOCATED AT

32 VINCENT ROAD

ASSESSORS PARCEL # 17-239-32-0

MENDON, MA

WORCESTER COUNTY

CONTINENTAL LAND SURVEY, LLC

105 BEAVER STREET, FRANKLIN, MA

(508) 528 - 2528

SCALE: 1"=40' MAY 18, 2020

